


DETAILS

N	QTY
1	1
2	14
3	14
4	1
5	1
6	1
7	1
8	1
9	1
10	1
11	1
12	1
13	1
80	1
81	4
82	2

LIST OF ELEMENTS

1. Wall 68x68x4720
 2. Wall 135x68x2976
 3. Wall 135x68x324
 4. Wall 135x68x4720
 5. Wall 135x68x4606
 6. Wall 135x68x1914
 7. Wall 135x68x4606
 8. Wall 135x68x1914
 9. Wall 135x68x5439
 10. Wall 135x68x3881
 11. Wall 135x68x2323
 12. Wall 135x68x1424
 13. Wall 79x68x526
 80. Post 115x115x2125
 81. Roof beam 140x70x5044
 82. Roof beam 140x70x4128
- Total 14.99 m²


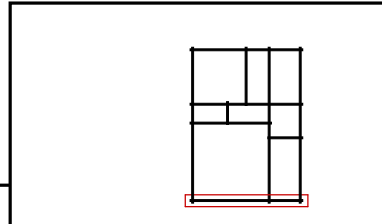



DETAILS

N	QTY
14	4
15	4
16	3
17	3
18	9
19	9
20	9
21	1
22	1

LIST OF ELEMENTS

- 14. Wall 135x68x4658
- 15. Wall 135x68x4362
- 16. Wall 135x68x5762
- 17. Wall 135x68x3258
- 18. Wall 135x68x2604
- 19. Wall 135x68x2600
- 20. Wall 135x68x976
- 21. Wall 135x68x4778
- 22. Wall 135x68x4482
- Total 17.28 m²

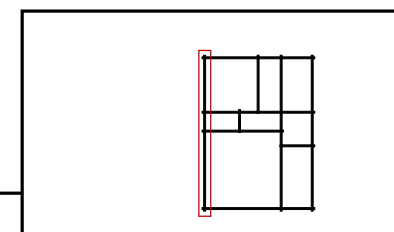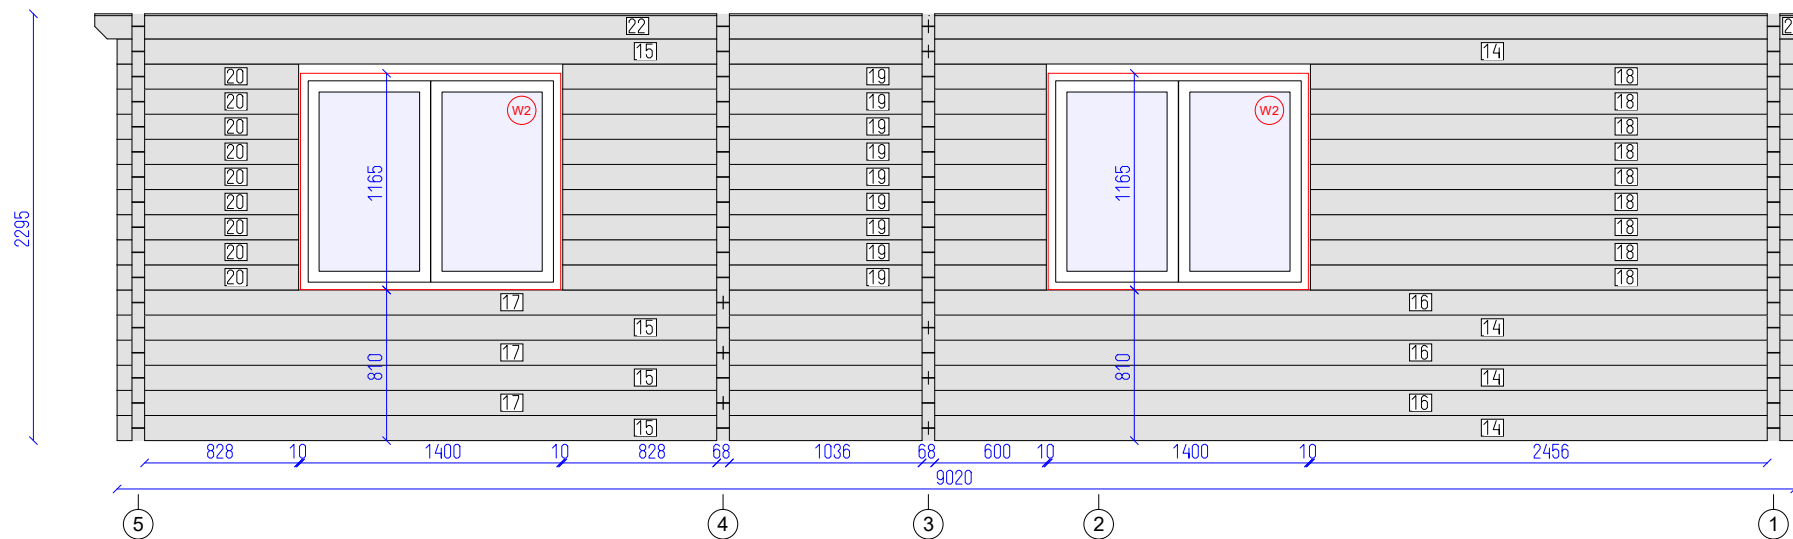

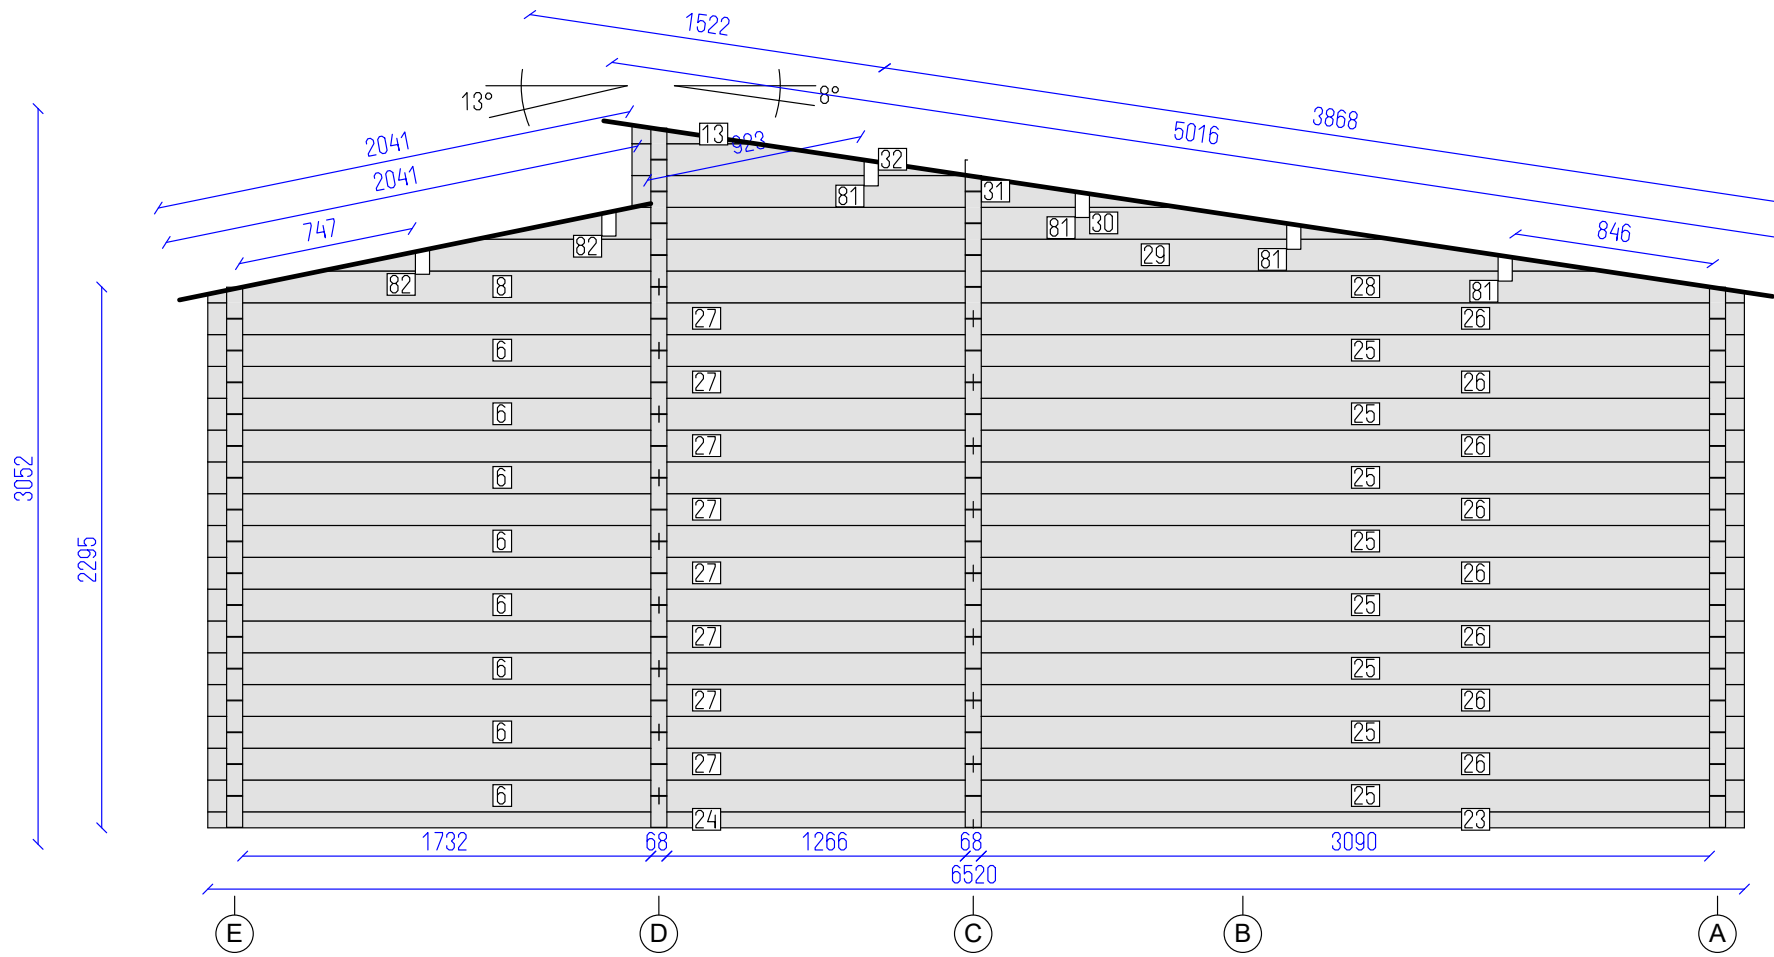


DETAILS

N	QTY
23	1
24	1
25	8
6	8
26	8
27	8
28	1
8	1
29	1
30	1
31	1
32	1
13	1
81	4
82	2

LIST OF ELEMENTS

- 23. Wall 68x68x3272
- 24. Wall 68x68x3248
- 25. Wall 135x68x4606
- 6. Wall 135x68x1914
- 26. Wall 135x68x3272
- 27. Wall 135x68x3248
- 28. Wall 135x68x4606
- 8. Wall 135x68x1914
- 29. Wall 135x68x5439
- 30. Wall 135x68x3881
- 31. Wall 135x68x2323
- 32. Wall 135x68x1424
- 13. Wall 79x68x526
- 81. Roof beam 140x70x5044
- 82. Roof beam 140x70x4128

Total 21.19 m²


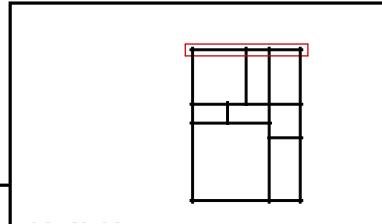


DETAILS

N	QTY
33	6
34	4
20	9
35	5
36	5
37	1
38	1
39	1
40	1
80	1

LIST OF ELEMENTS

- 33. Wall 135x68x5392
 - 34. Wall 135x68x2996
 - 20. Wall 135x68x976
 - 35. Wall 135x68x802
 - 36. Wall 135x68x1549
 - 37. Wall 135x68x3742
 - 38. Wall 135x68x5278
 - 39. Wall 135x68x3862
 - 40. Wall 135x68x5398
 - 80. Post 115x115x2125
- Total 11.47 m²

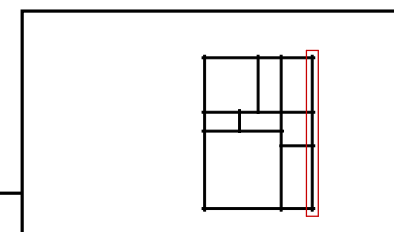
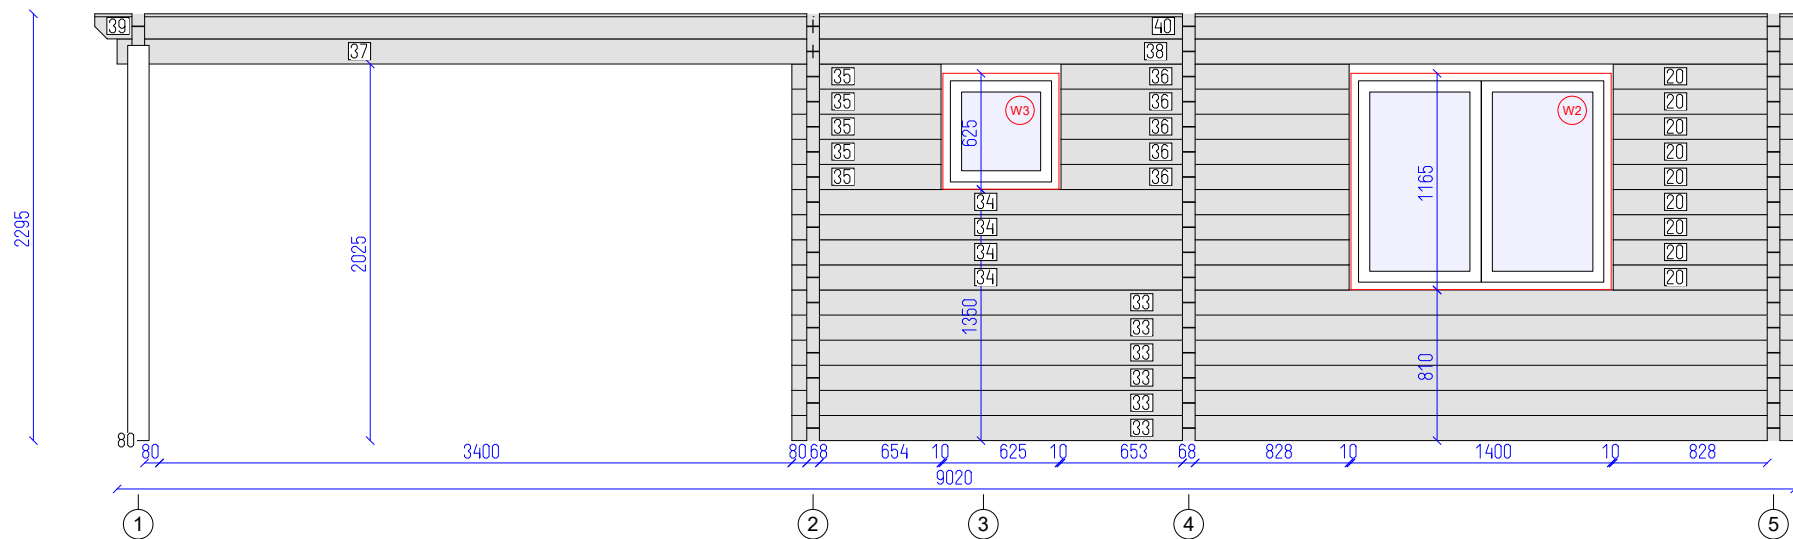




DETAILS

N	QTY
41	1
42	1
43	1
44	14
45	14
46	14
47	1
48	1
49	1
50	1
51	1
52	1
53	1
54	1
31	1
32	1
13	1
81	4
82	2

LIST OF ELEMENTS

- 41. Wall 68x68x2240
 - 42. Wall 68x68x246
 - 43. Wall 68x68x2194
 - 44. Wall 135x68x2240
 - 45. Wall 135x68x246
 - 46. Wall 135x68x2194
 - 47. Wall 135x68x3272
 - 48. Wall 135x68x3248
 - 49. Wall 135x68x2128
 - 50. Wall 135x68x4392
 - 51. Wall 135x68x3272
 - 52. Wall 135x68x3248
 - 53. Wall 135x68x5439
 - 54. Wall 135x68x3881
 - 31. Wall 135x68x2323
 - 32. Wall 135x68x1424
 - 13. Wall 79x68x526
 - 81. Roof beam 140x70x5044
 - 82. Roof beam 140x70x4128
- Total 17.59 m²

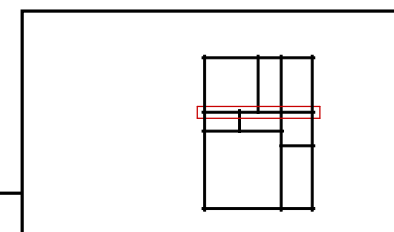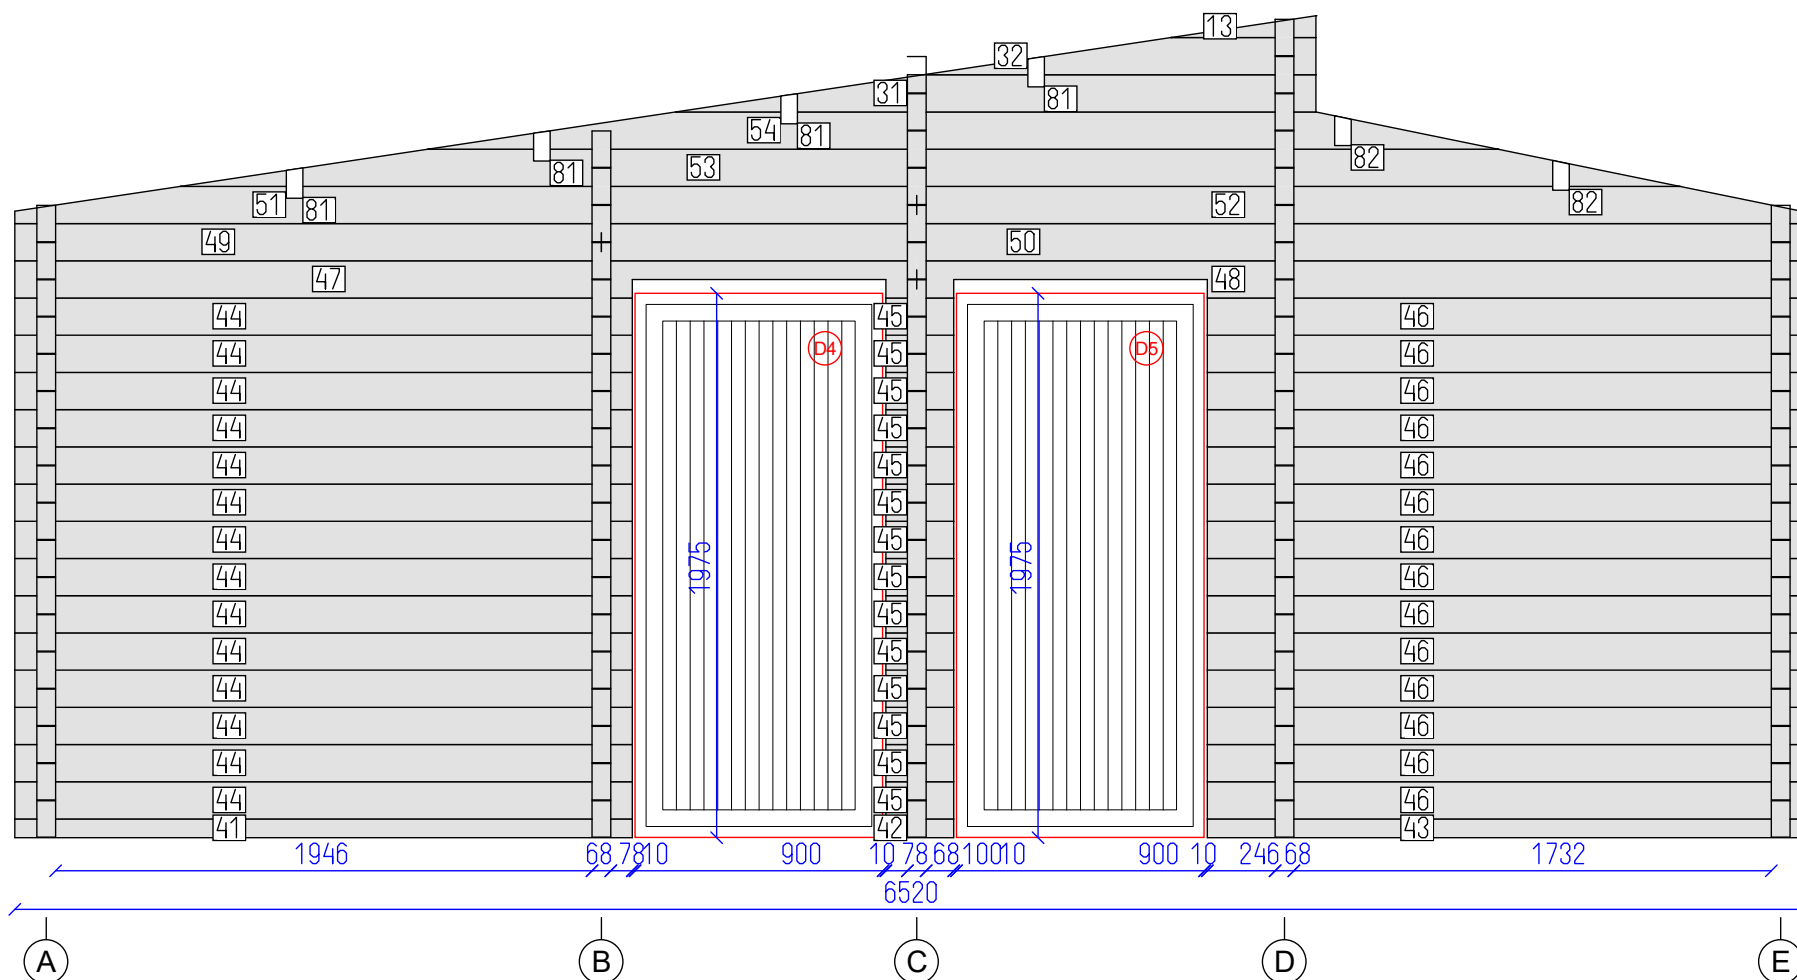


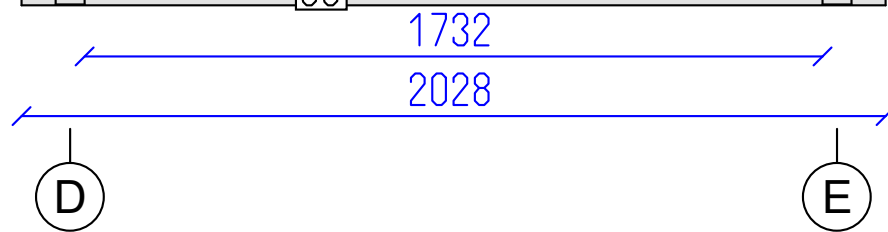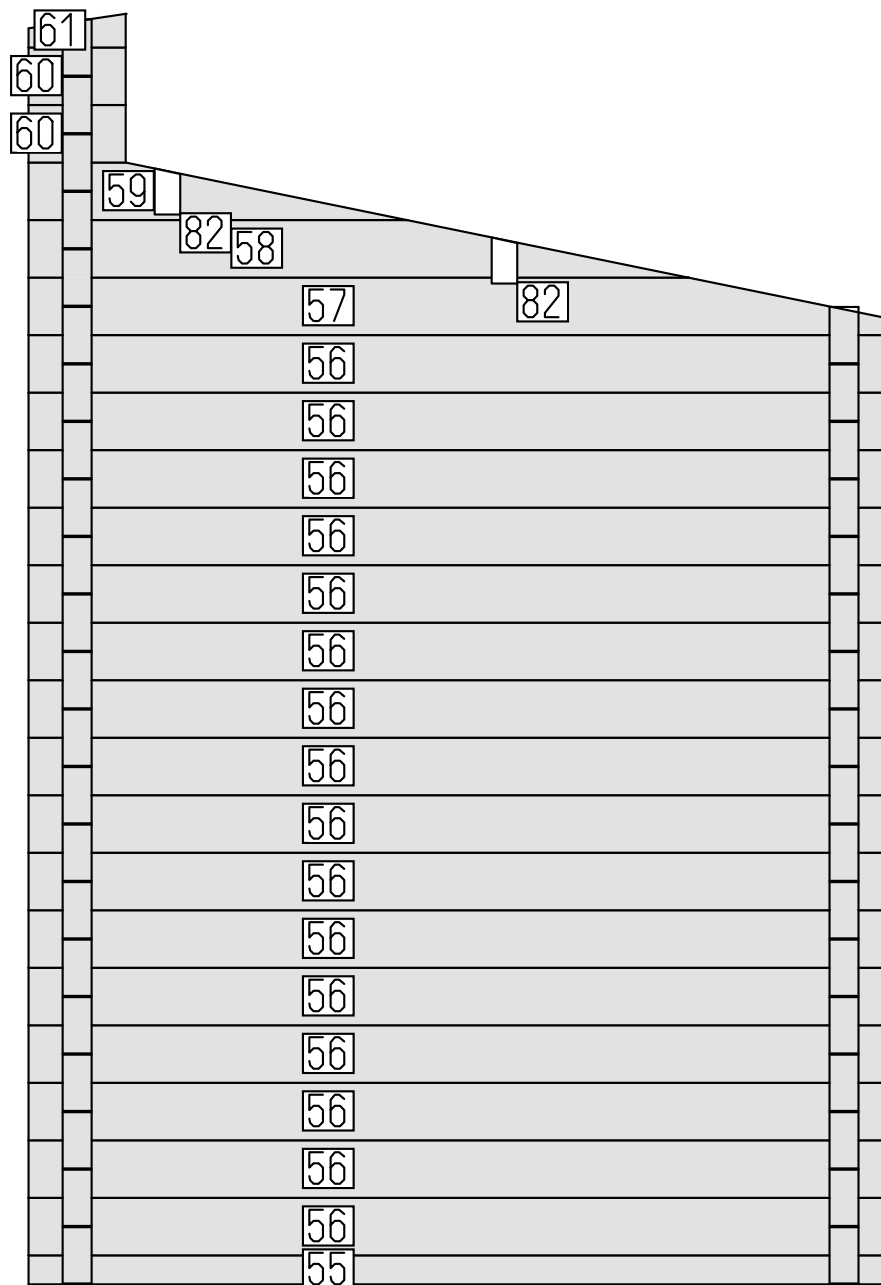


DETAILS

N	QTY
55	1
56	16
57	1
58	1
59	1
60	2
61	1
82	2

- LIST OF ELEMENTS
- 55. Wall 68x68x2028
 - 56. Wall 135x68x2028
 - 57. Wall 135x68x2028
 - 58. Wall 135x68x1548
 - 59. Wall 135x68x888
 - 60. Wall 135x68x228
 - 61. Wall 79x68x228
 - 82. Roof beam 140x70x4128
- Total 6.36 m²

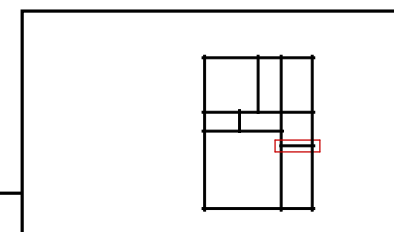

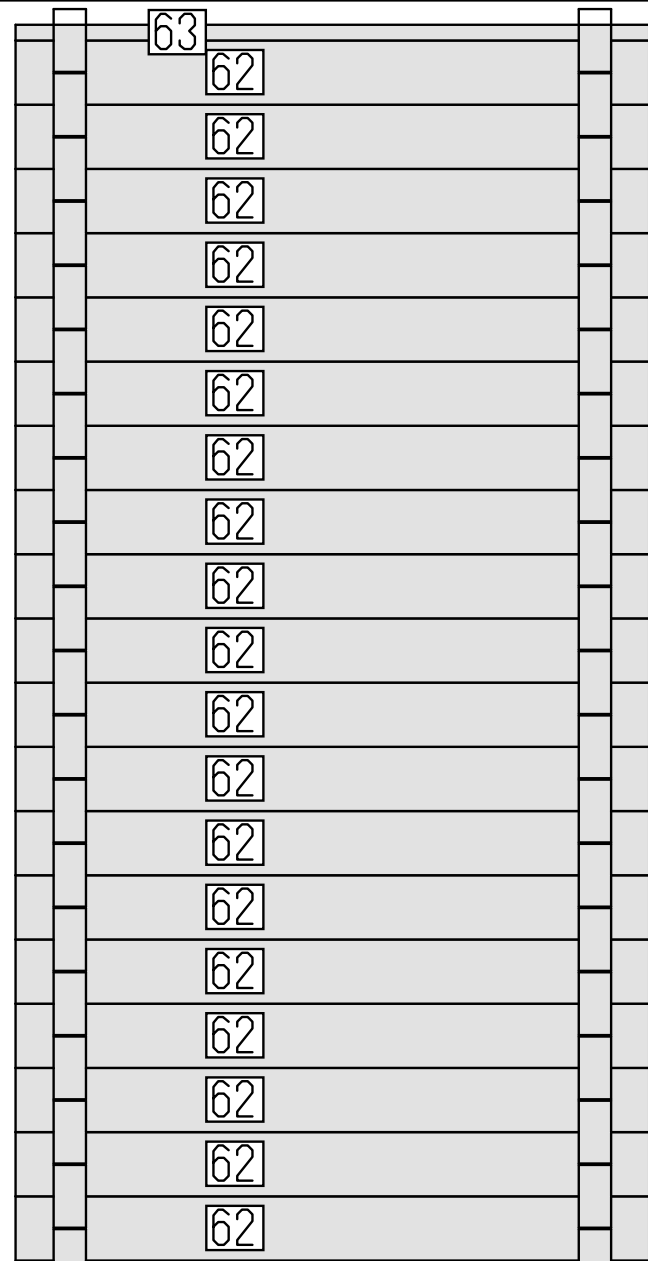


DETAILS

N	QTY
62	19
63	1


LIST OF ELEMENTS

62. Wall 135x68x1332
 63. Wall 33x68x1332
 Total 3.46 m²

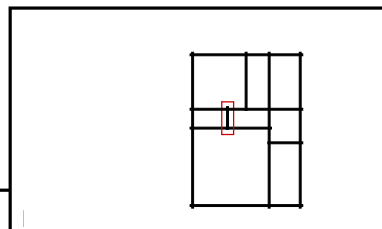

3

4


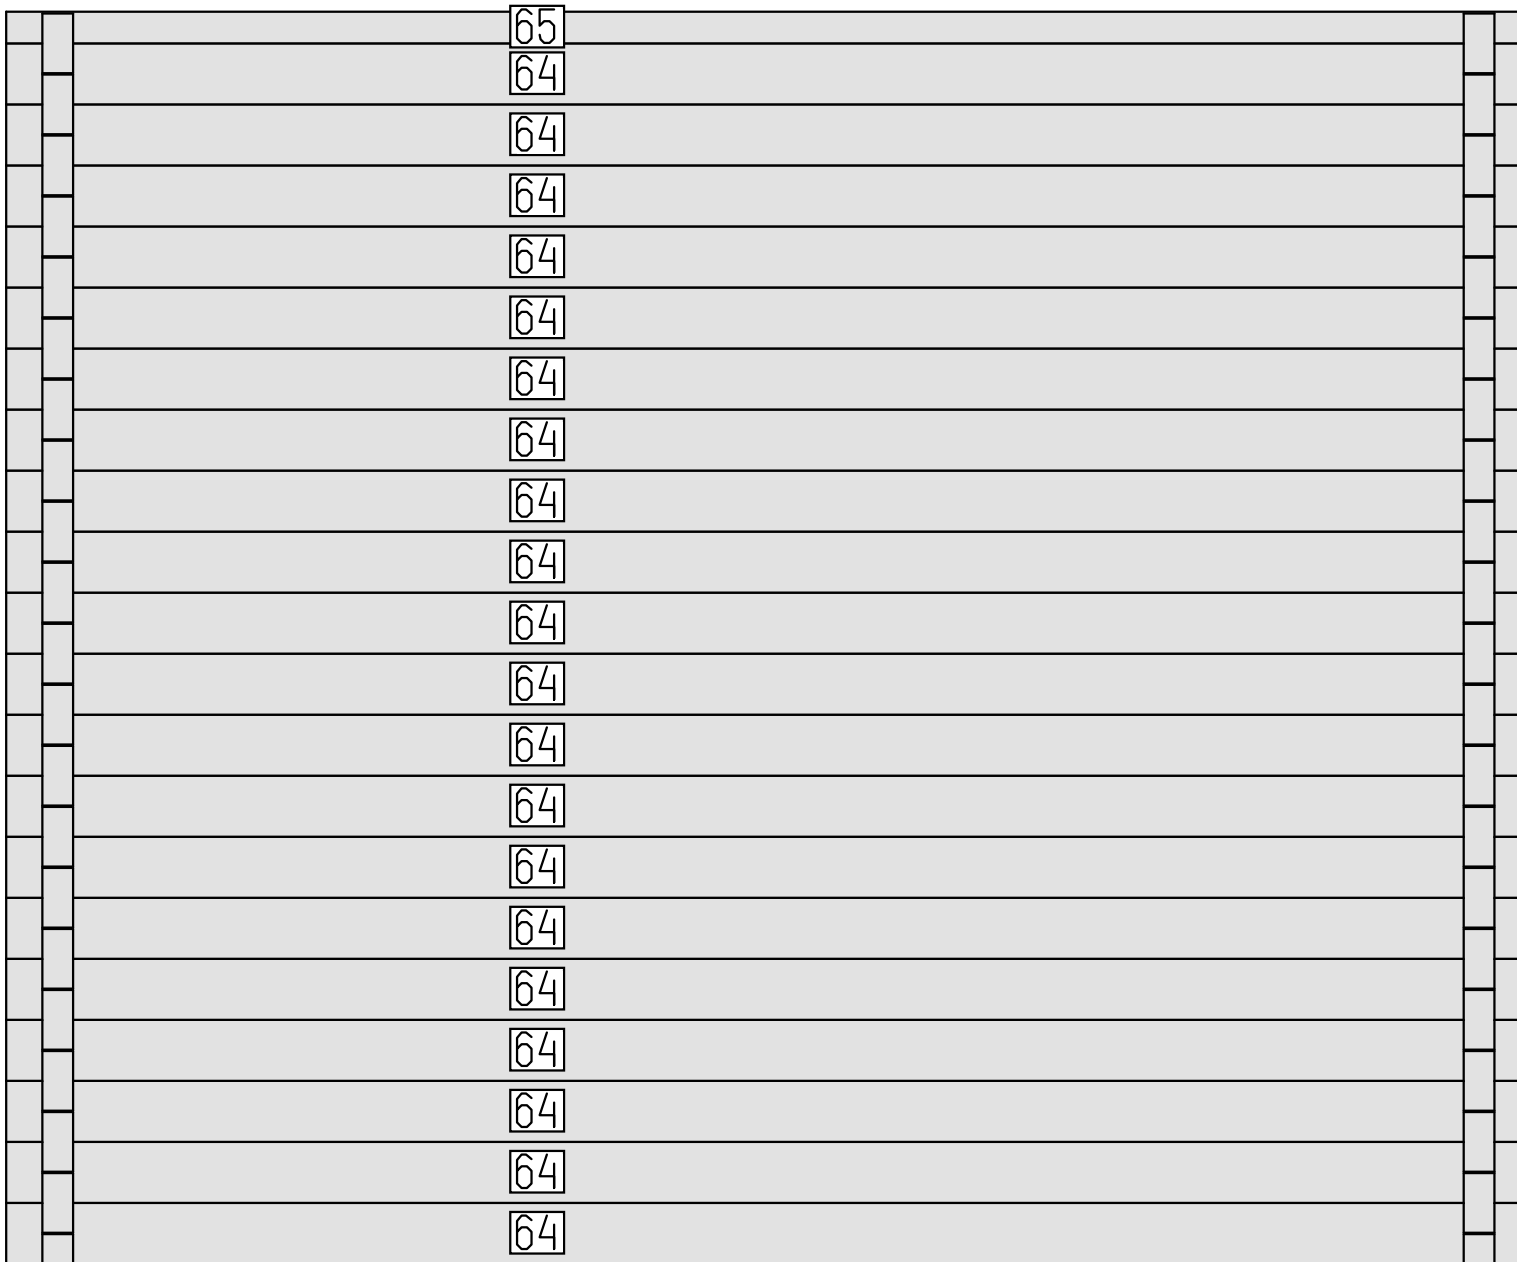


DETAILS

N	QTY
64	20
65	1

LIST OF ELEMENTS

64. Wall 135x68x3372
 65. Wall 70x68x3372
 Total 9.34 m²

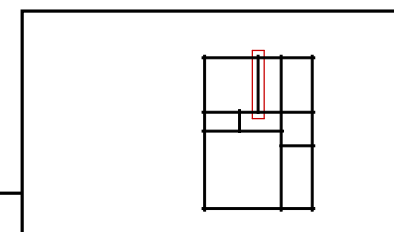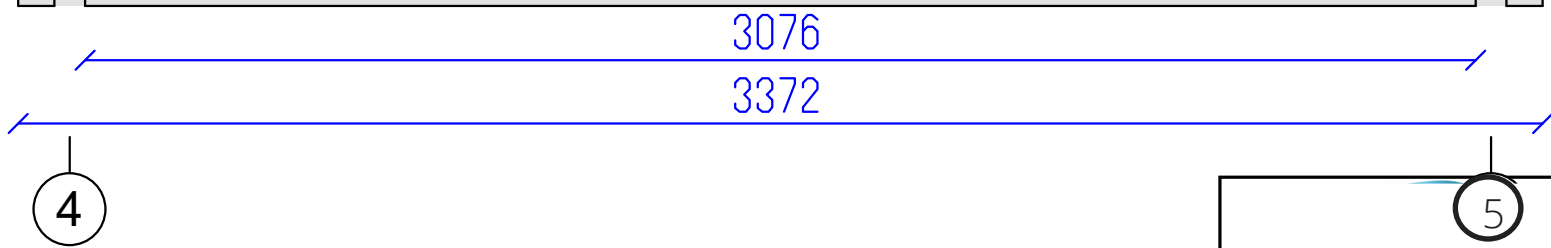



DETAILS

N	QTY
66	3
67	42
68	2
69	1
70	1
71	1
11	1
12	1
13	1
81	4

LIST OF ELEMENTS

- 66. Wall 68x68x228
 - 67. Wall 135x68x228
 - 68. Wall 135x68x4720
 - 69. Wall 135x68x4720
 - 70. Wall 135x68x4119
 - 71. Wall 135x68x3221
 - 11. Wall 135x68x2323
 - 12. Wall 135x68x1424
 - 13. Wall 79x68x526
 - 81. Roof beam 140x70x5044
- Total 7.61 m²

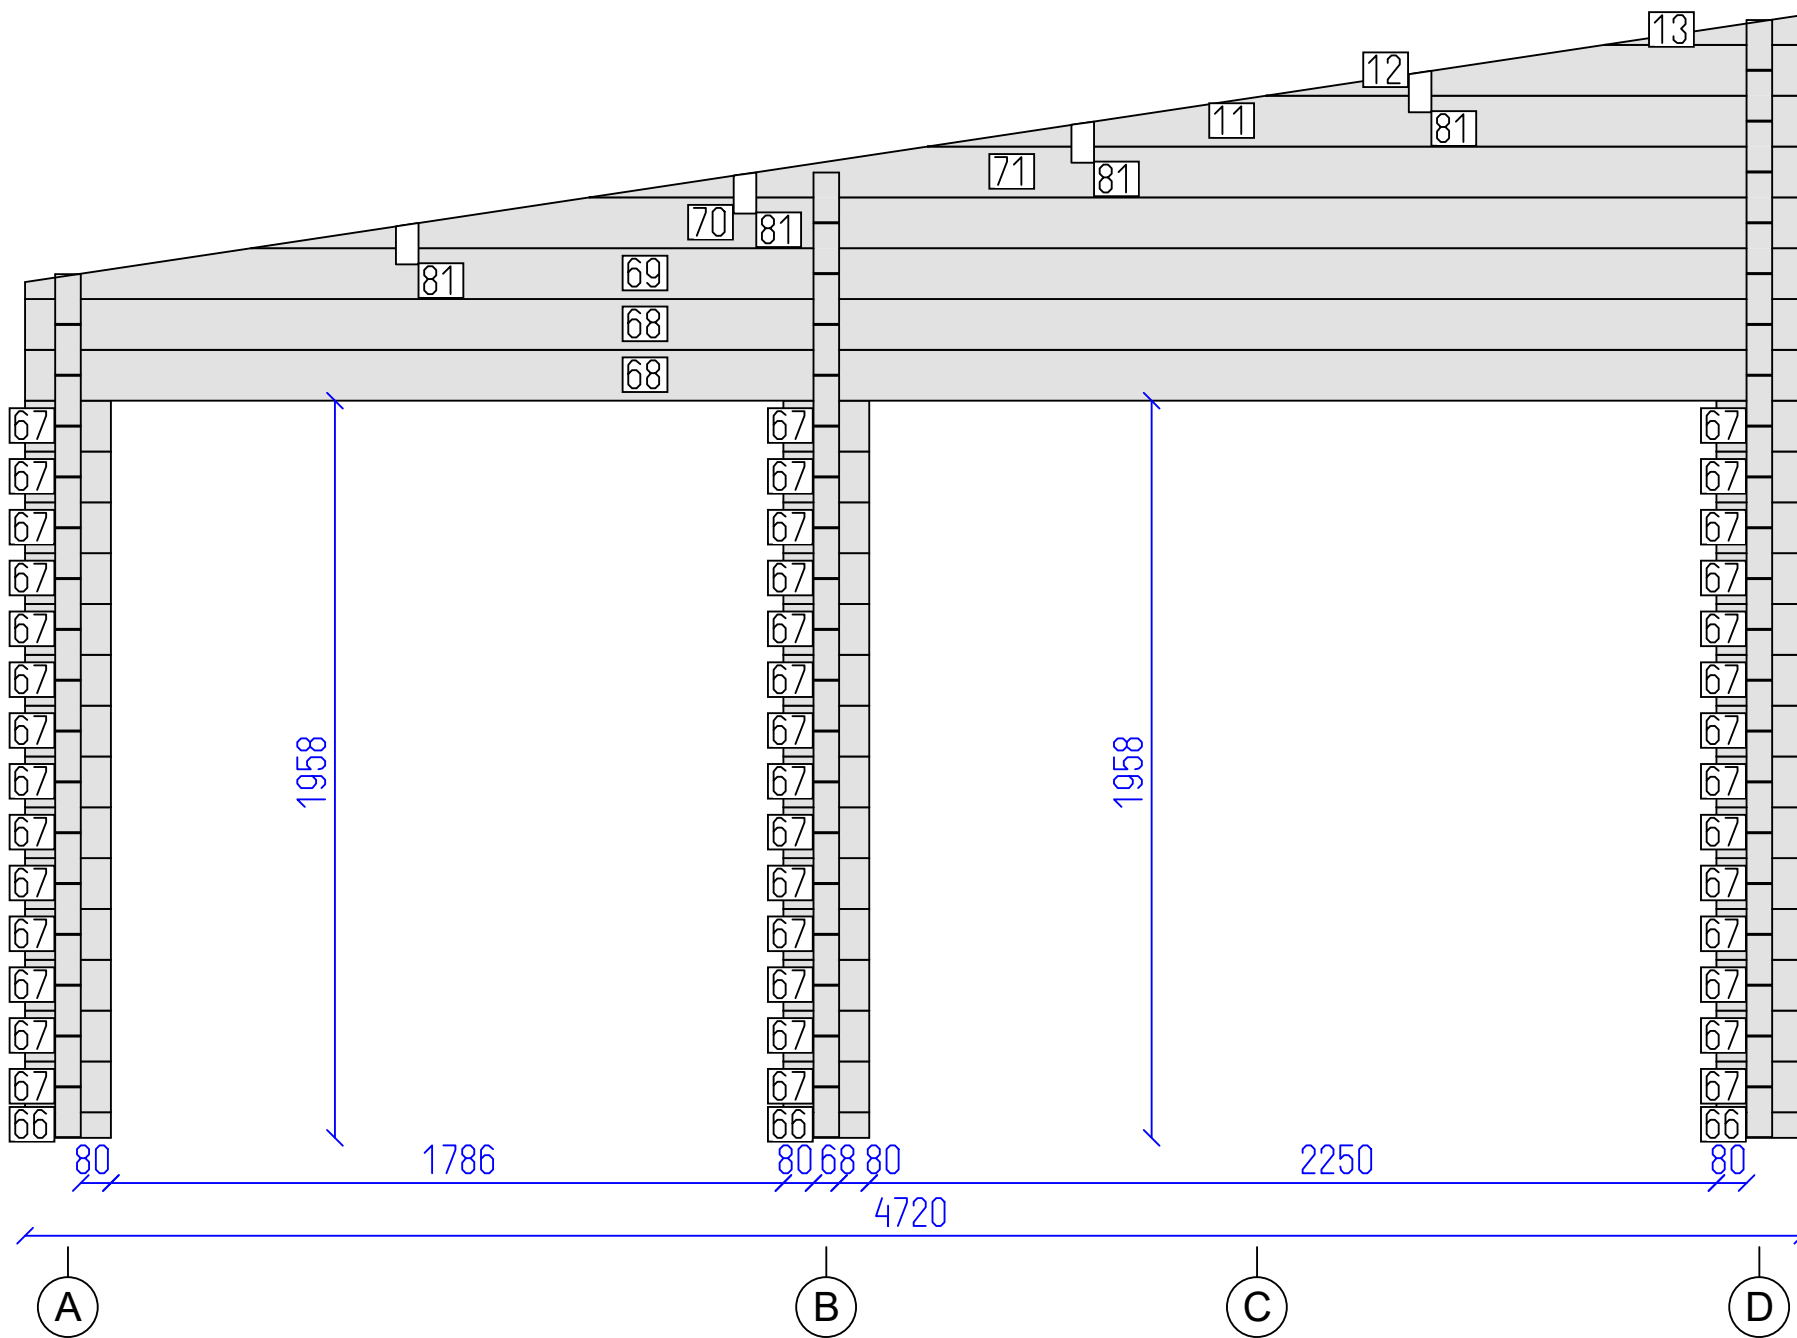

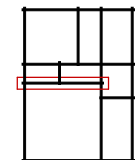

Iberica 68

Wall 3	KAR	11	13
		SHEET	OF

DETAILS

N	QTY
72	1
73	15
74	15
67	20
75	14
76	14
77	5
78	1
15	1
79	1
22	1

LIST OF ELEMENTS

- 72. Wall 135x68x2588
- 73. Wall 135x68x1242
- 74. Wall 135x68x206
- 67. Wall 135x68x228
- 75. Wall 135x68x658
- 76. Wall 135x68x510
- 77. Wall 135x68x5876
- 78. Wall 135x68x4658
- 15. Wall 135x68x4362
- 79. Wall 135x68x4778
- 22. Wall 135x68x4482
- Total 12.54 m²

