


DETAILS

N	QTY
1	1
2	1
3	3
4	4
5	3
6	3
7	1
8	1
9	8
10	8
11	8
12	1
13	1
14	1
15	1
16	1
17	1
18	1
19	1
20	1
21	1
109	3
110	3

Total 23.01 m<sup>2</sup>  
Incomplete, more details in drawing...


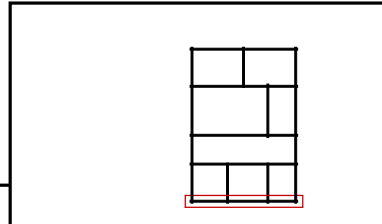



DETAILS

N	QTY
22	4
23	4
24	3
25	3
26	3
27	9
28	9
29	1
30	1
31	1

LIST OF ELEMENTS

- 22. Wall 135x68x4462
  - 23. Wall 135x68x5898
  - 24. Wall 135x68x2558
  - 25. Wall 135x68x5244
  - 26. Wall 135x68x2558
  - 27. Wall 135x68x5422
  - 28. Wall 135x68x3518
  - 29. Wall 135x68x4582
  - 30. Wall 135x68x3340
  - 31. Wall 135x68x2678
- Total 22.08 m<sup>2</sup>

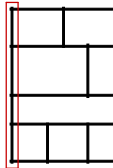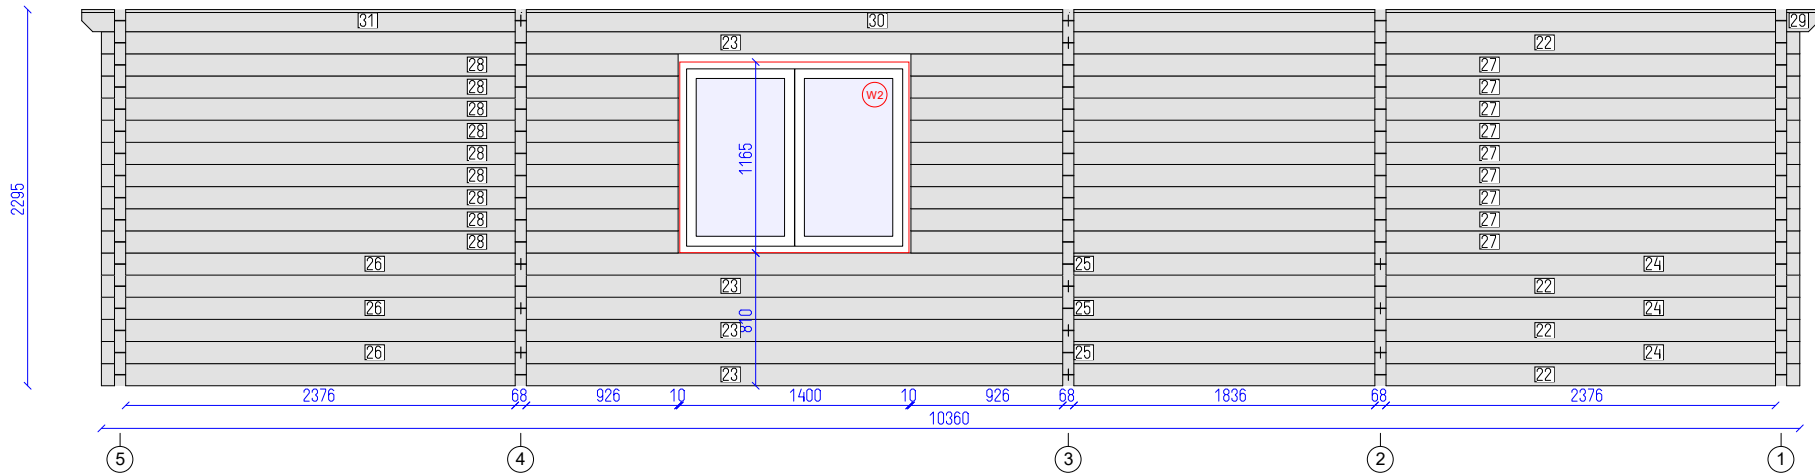


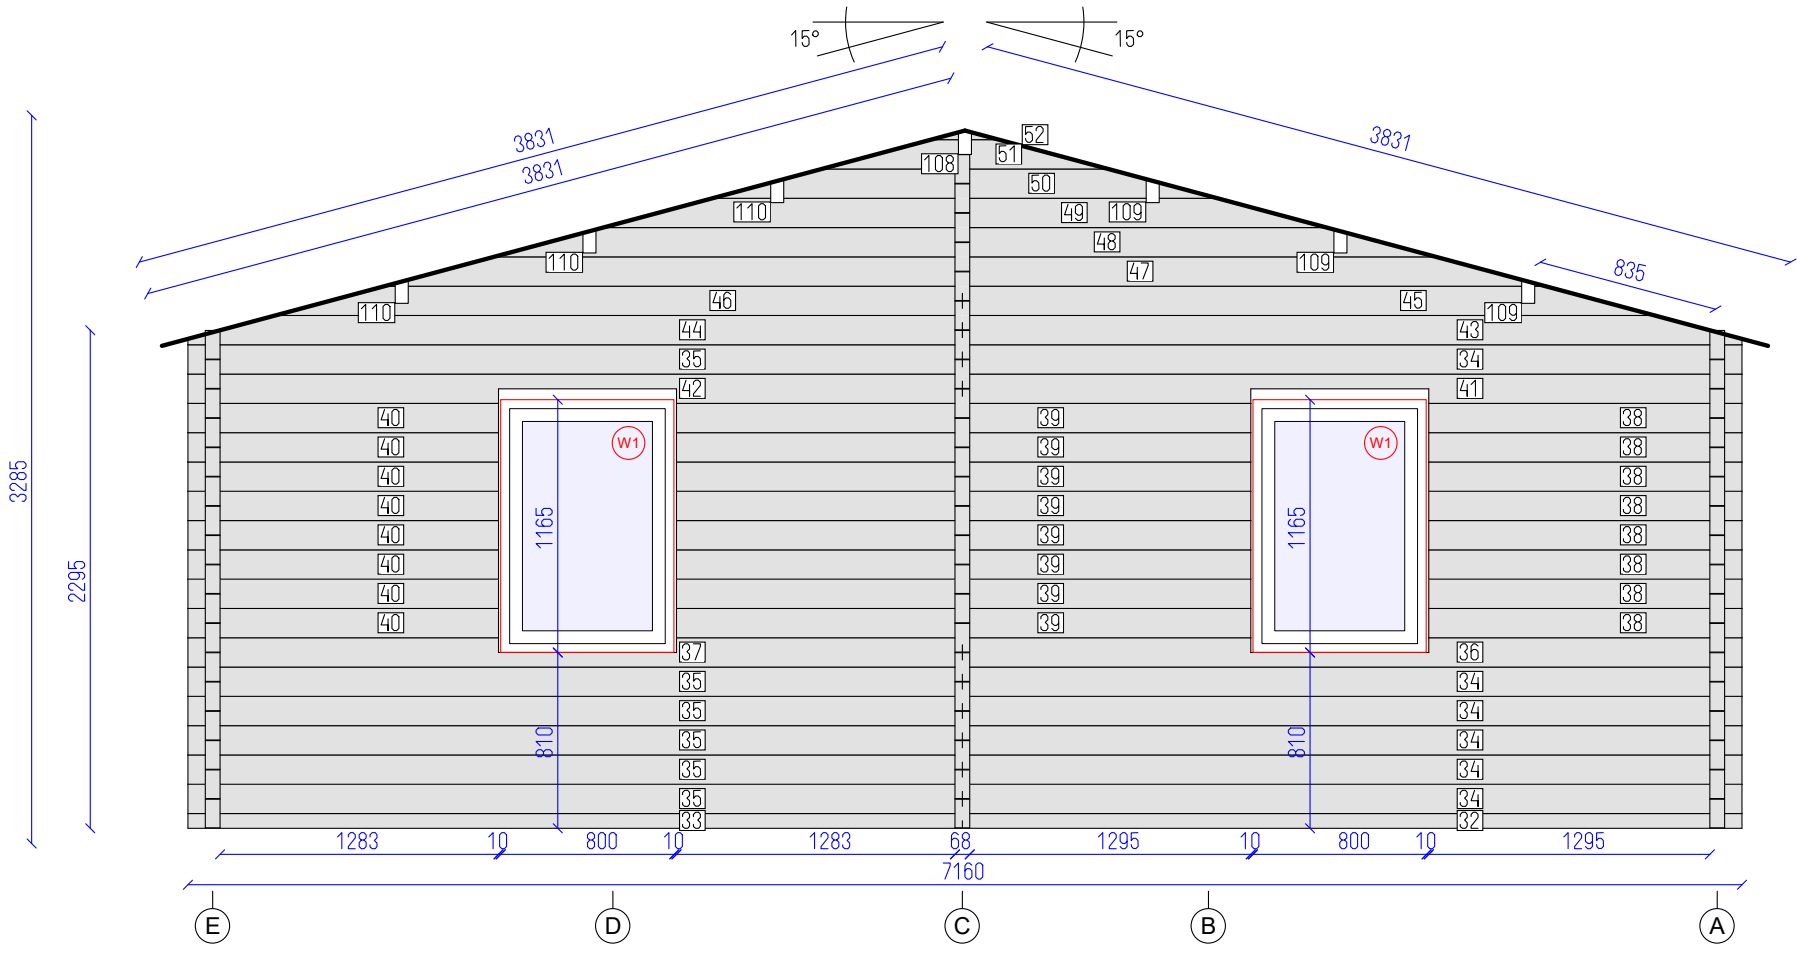

DETAILS

N	QTY
32	1
33	1
34	6
35	6
36	1
37	1
38	8
39	8
40	8
41	1
42	1
43	1
44	1
45	1
46	1
47	1
48	1
49	1
50	1
51	1
52	1
109	3
110	3

Total 23.02 m<sup>2</sup>  
Incomplete, more details in drawing...


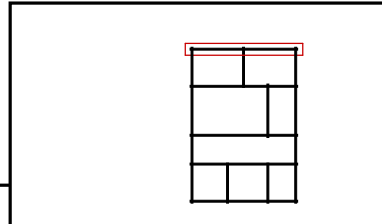


DETAILS

N	QTY
53	6
54	15
55	9
56	9
57	9
22	1
23	1
58	1
59	1
60	1

LIST OF ELEMENTS



- 53. Wall 135x68x4576
  - 54. Wall 135x68x2672
  - 55. Wall 135x68x926
  - 56. Wall 135x68x1354
  - 57. Wall 135x68x656
  - 22. Wall 135x68x4462
  - 23. Wall 135x68x5898
  - 58. Wall 135x68x4582
  - 59. Wall 135x68x3340
  - 60. Wall 135x68x2678
- Total 15.51 m<sup>2</sup>

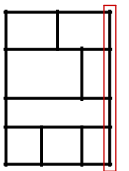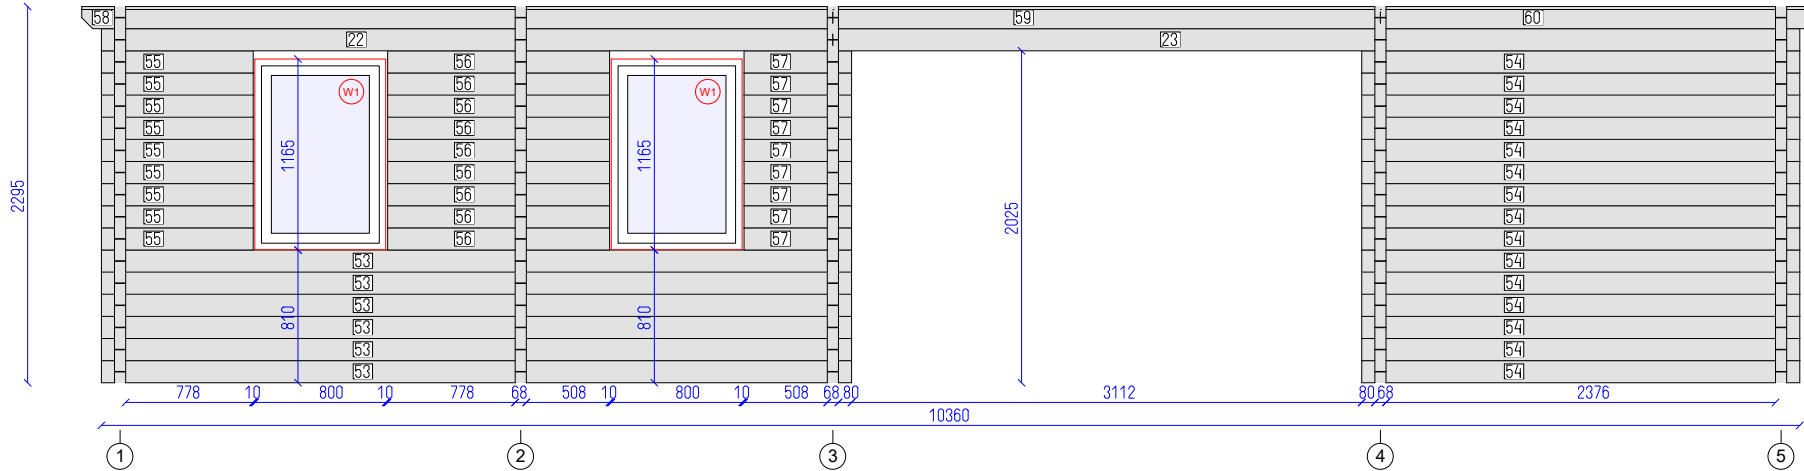

DETAILS

N	QTY
61	1
62	1
63	1
64	14
65	14
66	14
67	1
68	1
69	1
4	1
43	1
70	1
71	1
72	1
73	1
74	1
75	1
50	1
51	1
52	1
108	1
109	2
110	3



Total 21.19 m<sup>2</sup>  
 Incomplete, more details in drawing...

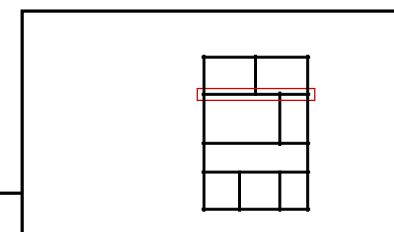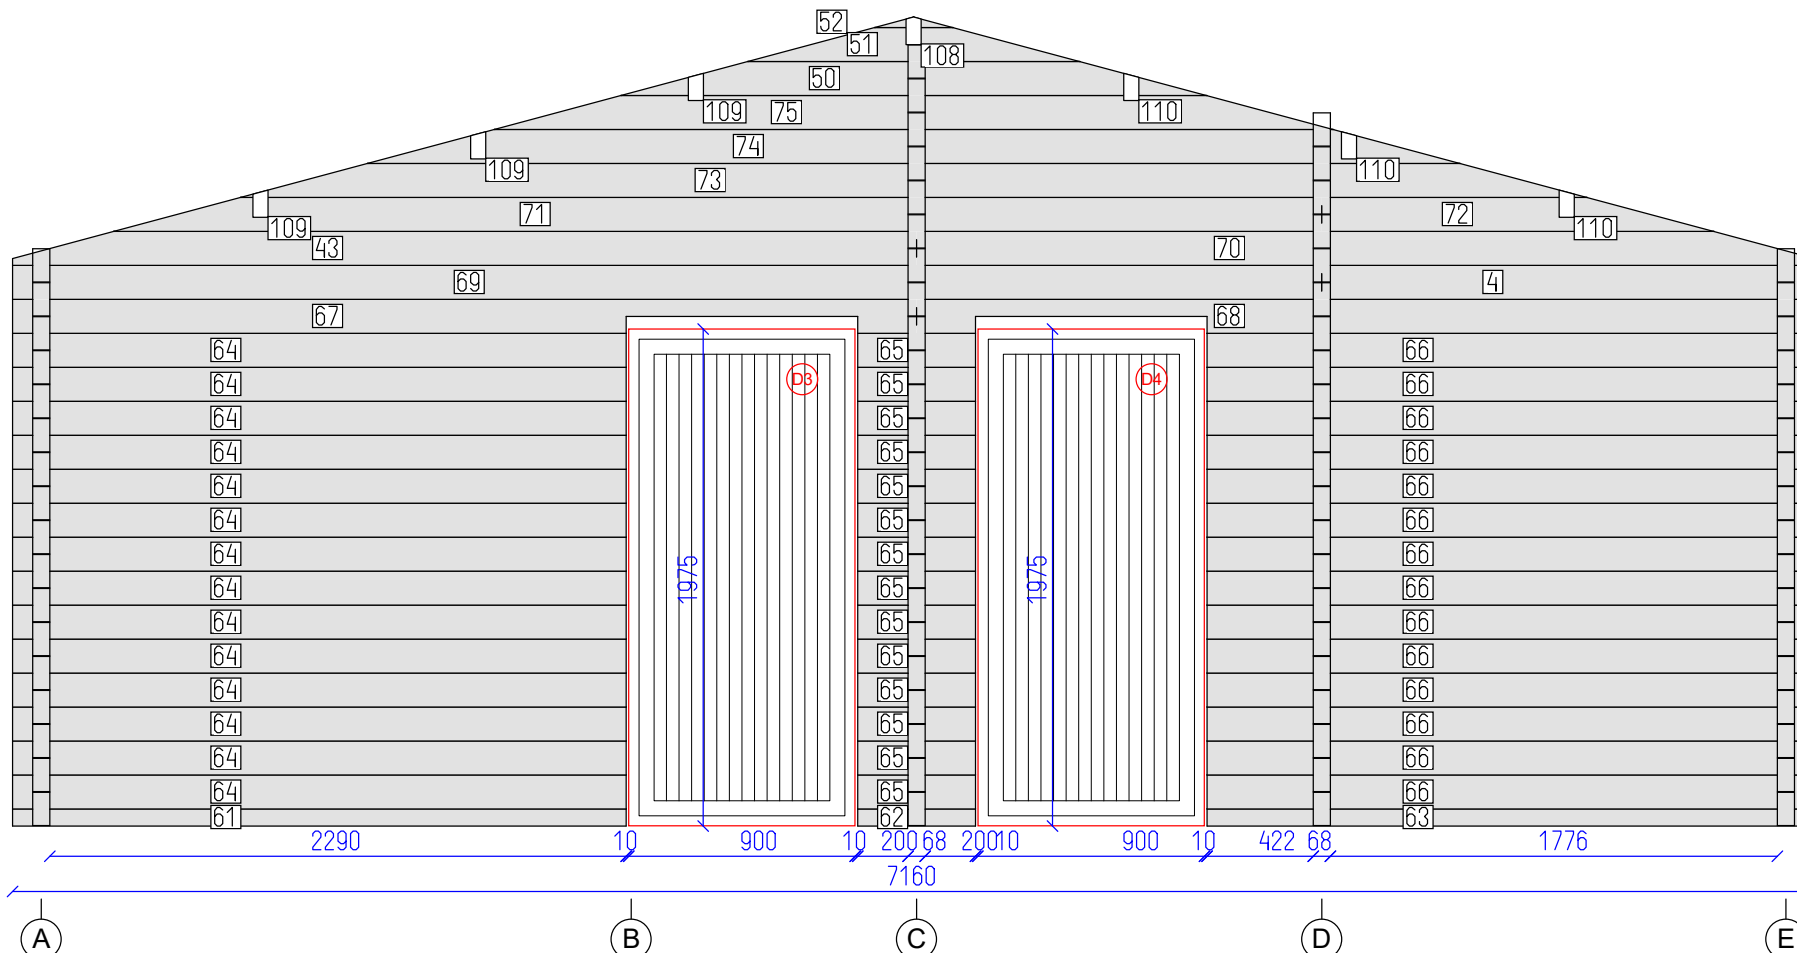

DETAILS

N	QTY
76	1
77	1
62	1
78	1
79	13
80	13
65	14
81	14
82	1
83	1
84	1
85	1
5	1
6	1
13	1
14	1
15	1
16	1
17	1
18	1
19	1
21	1
108	1
109	3
110	3

Total 16,91 m<sup>2</sup>  
Incomplete, more details in drawing...

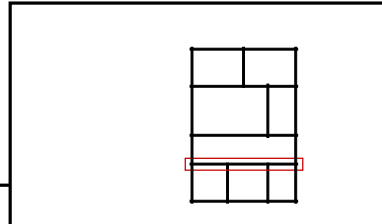
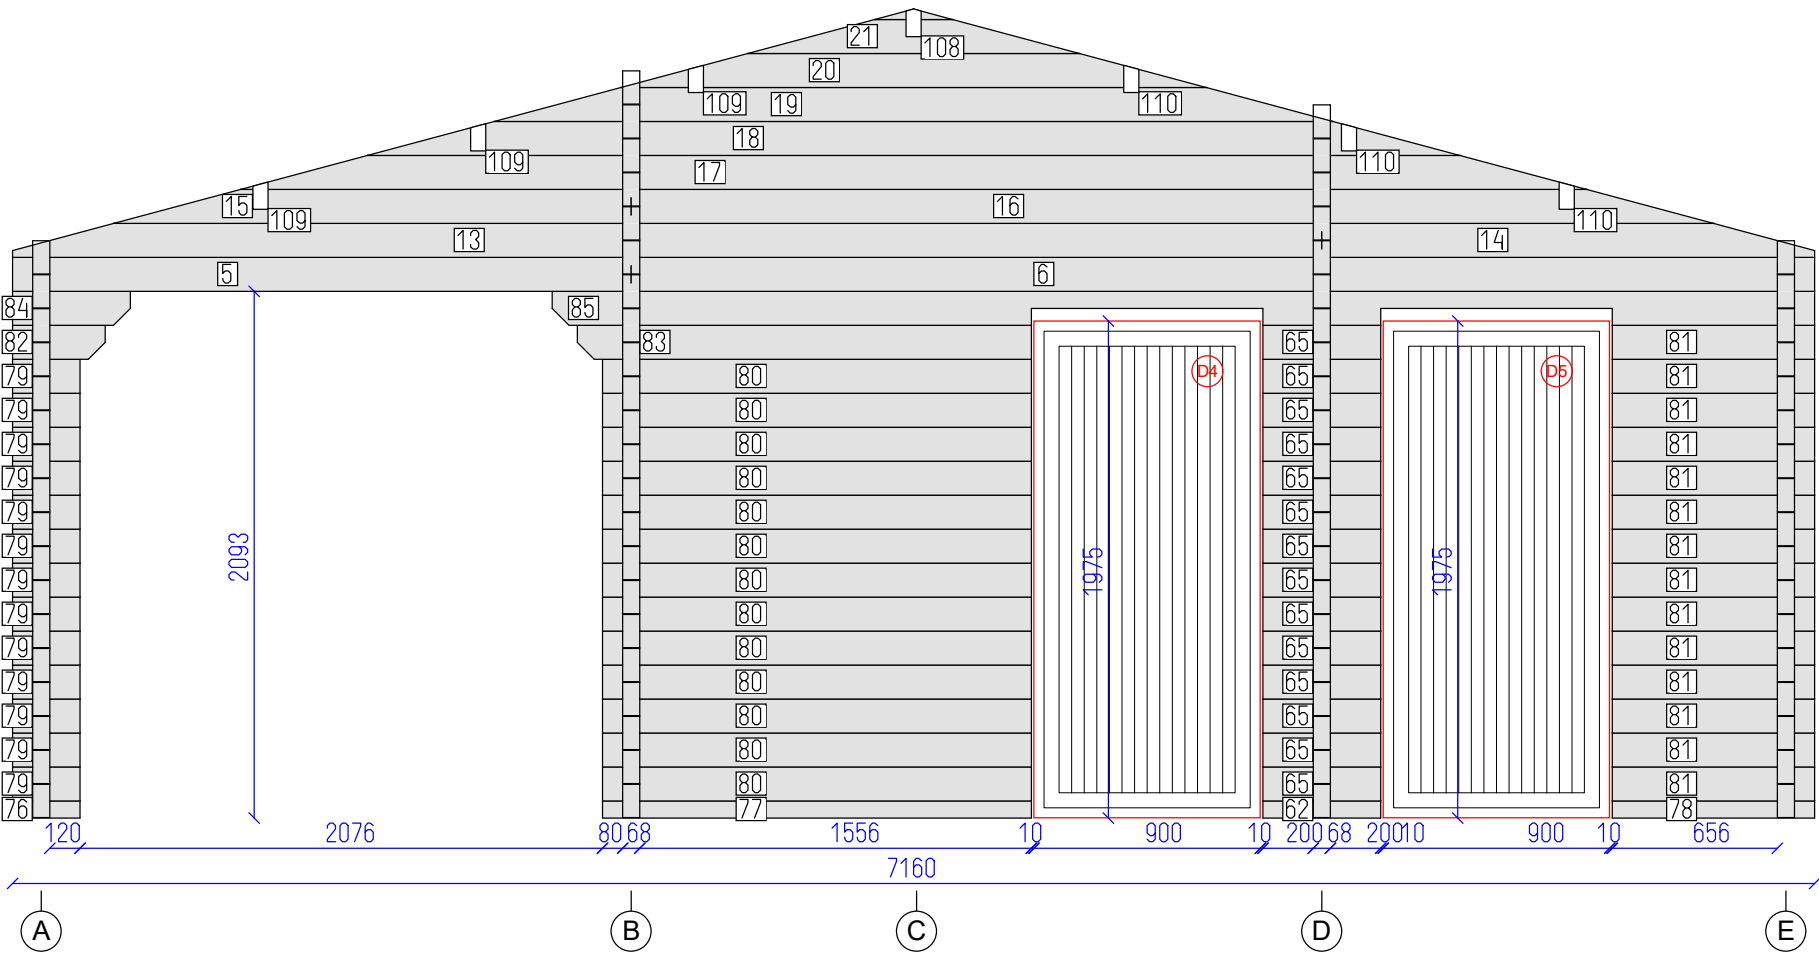





DETAILS

N	QTY
86	1
87	1
88	13
89	13
90	1
91	1
92	1
93	1
94	1
4	1
95	1
14	1
96	1
72	1
97	1
98	1
99	1
100	1
108	1
109	3
110	2

Total 14.72 m<sup>2</sup>  
 Incomplete, more details in drawing...

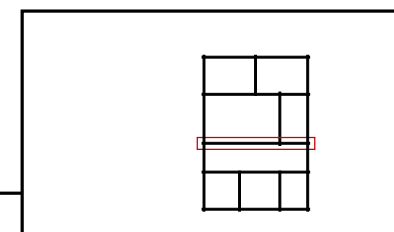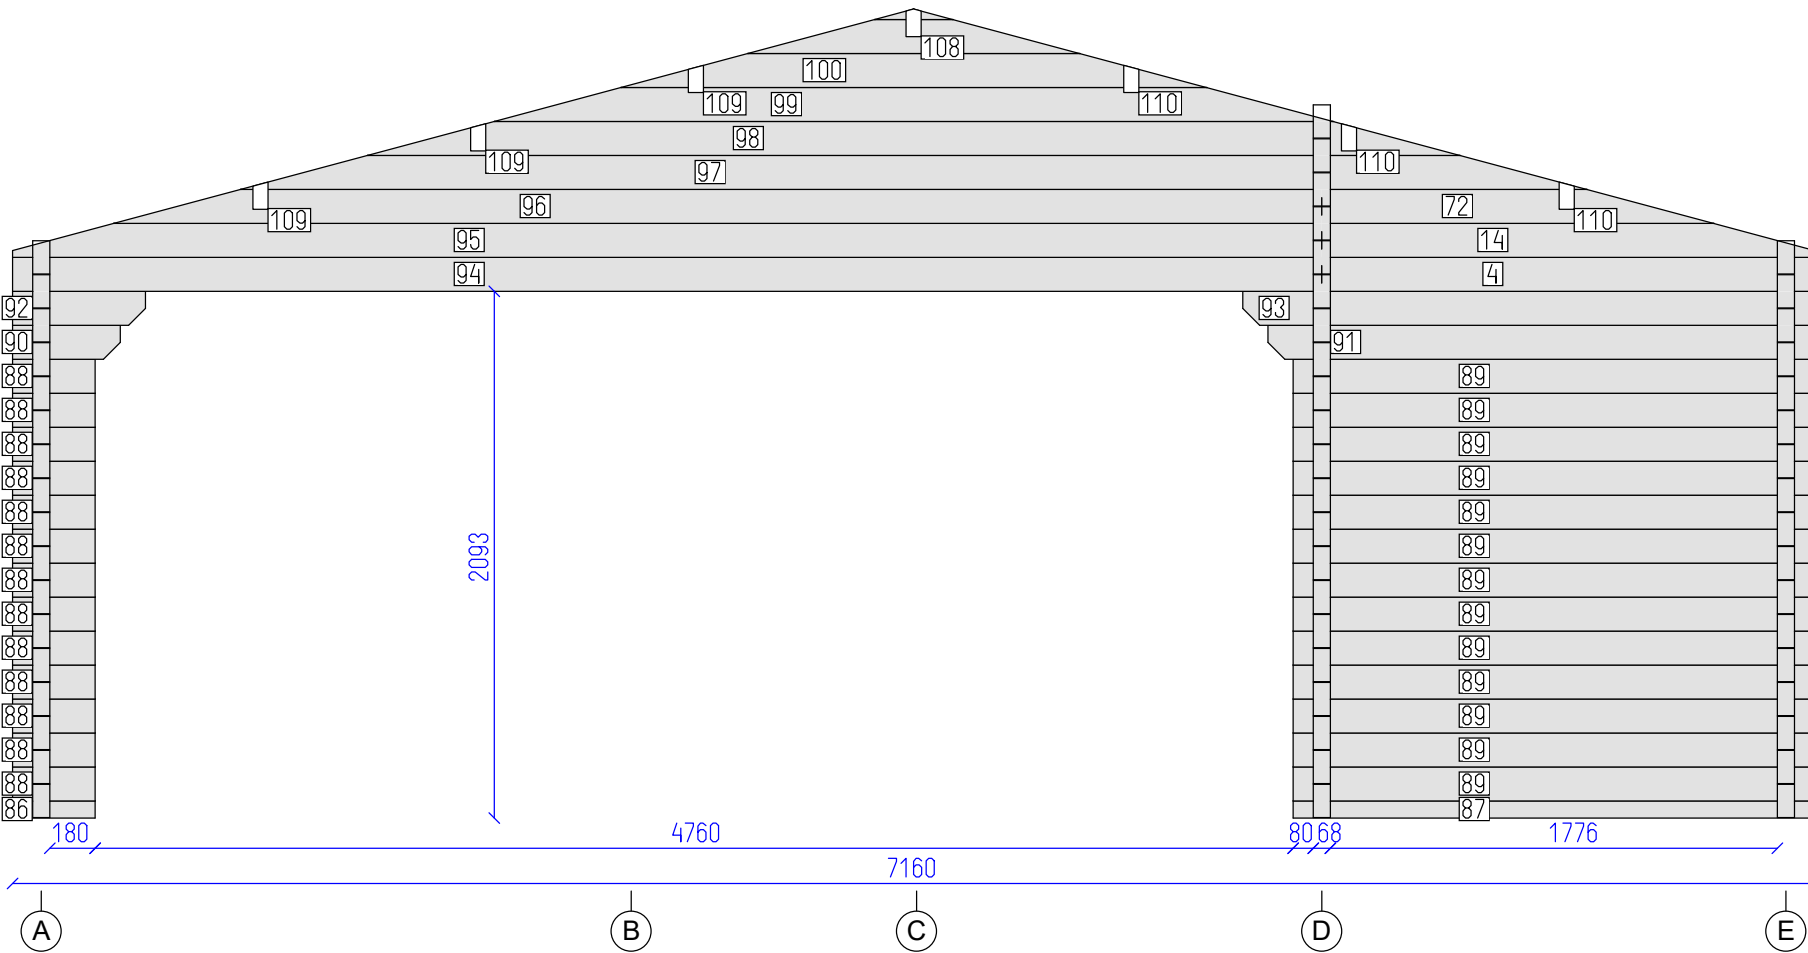


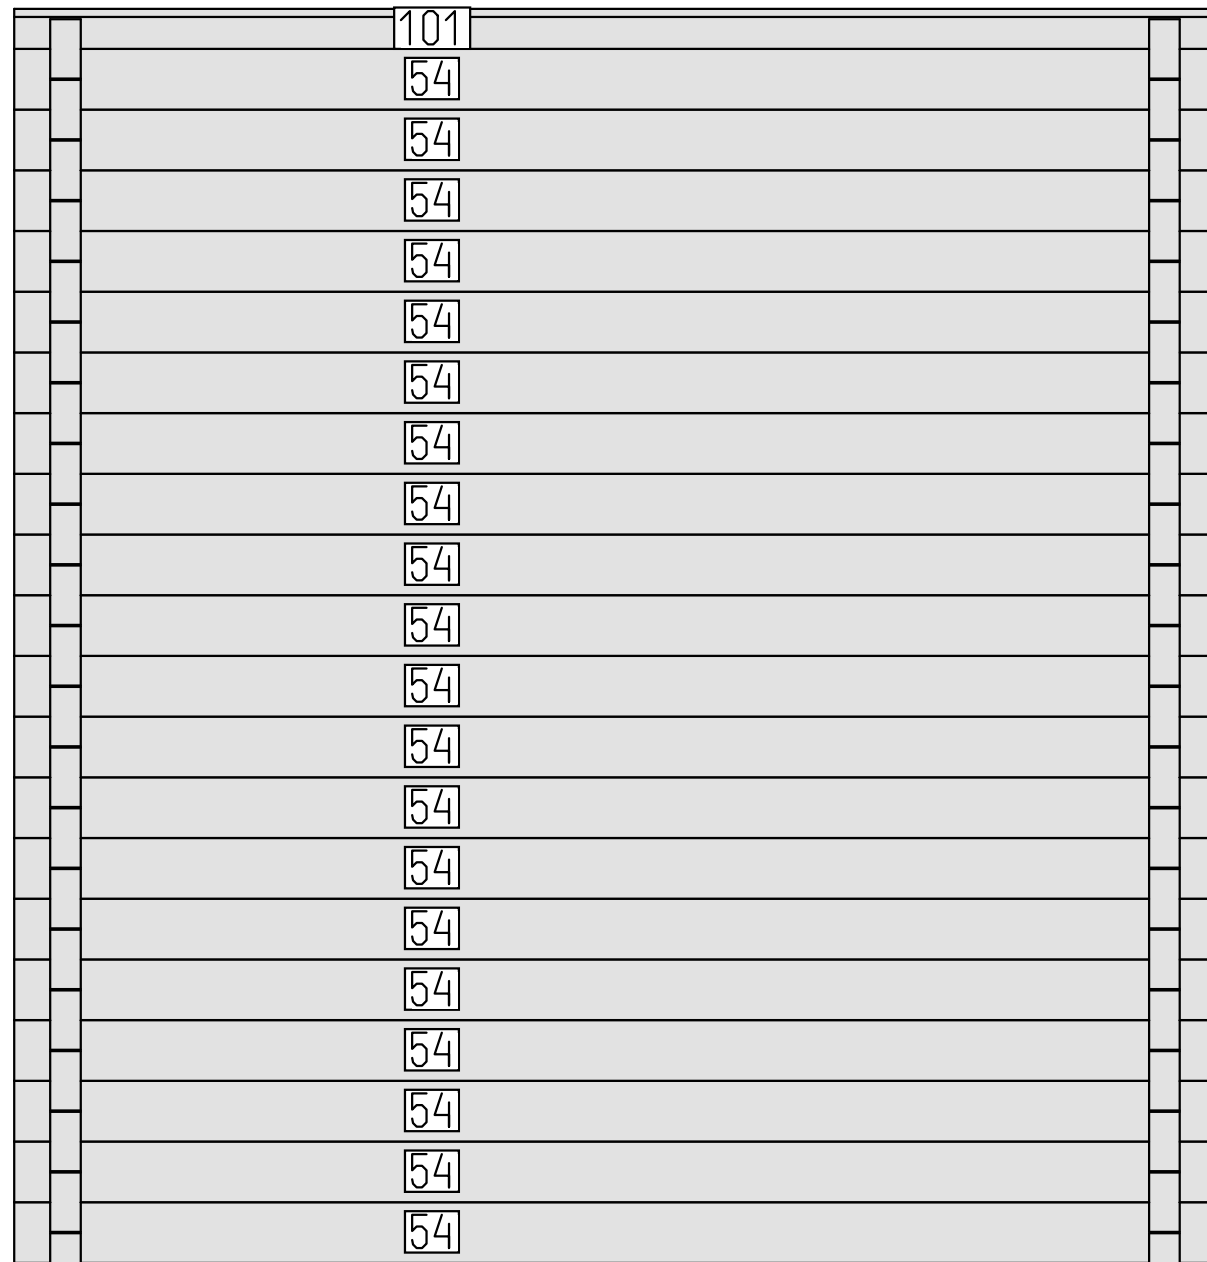



DETAILS

N	QTY
54	20
101	1

LIST OF ELEMENTS

54. Wall 135x68x2672  
 101. Wall 89x68x2672  
 Total 7.45 m<sup>2</sup>

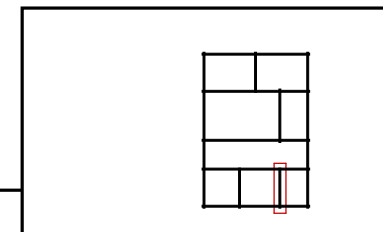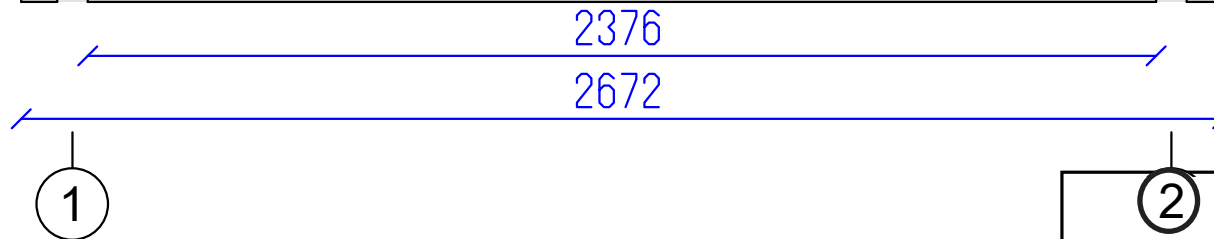

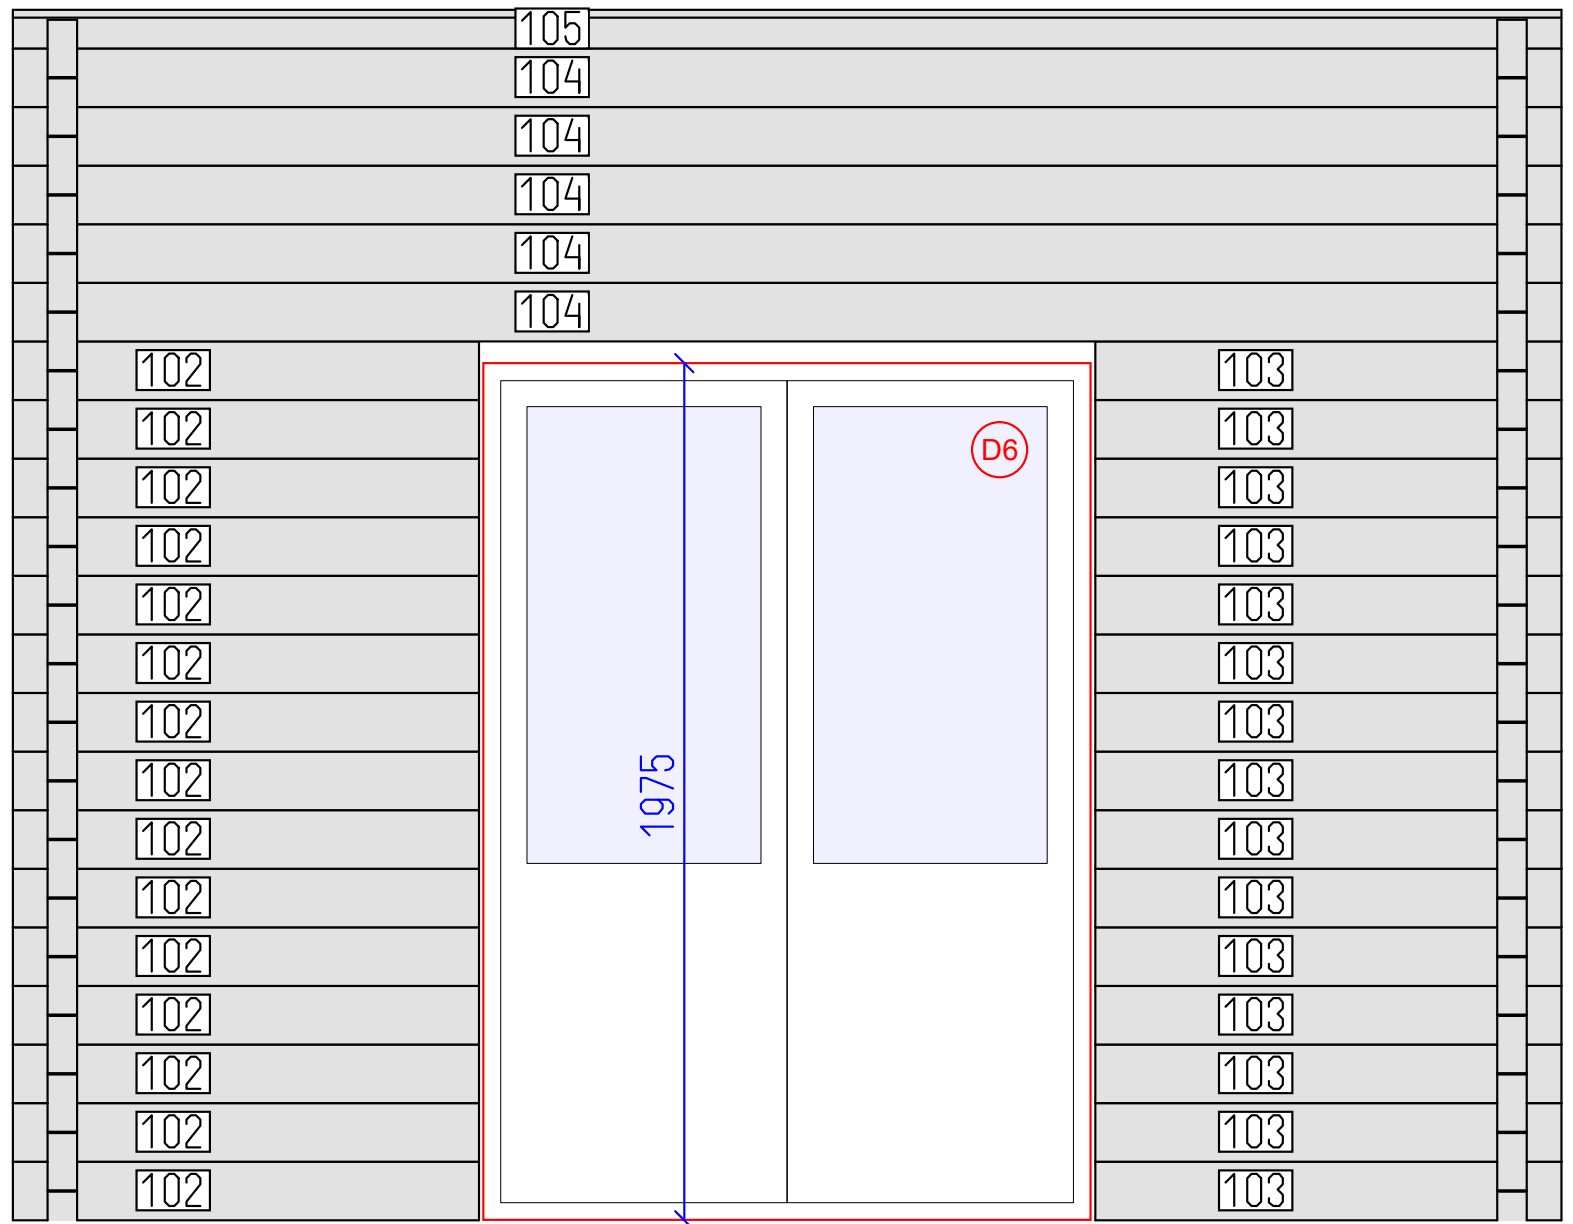


DETAILS

N	QTY
102	15
103	15
104	5
105	1


LIST OF ELEMENTS

102. Wall 135x68x1074  
 103. Wall 135x68x1074  
 104. Wall 135x68x3568  
 105. Wall 89x68x3568  
 Total 7.08 m<sup>2</sup>

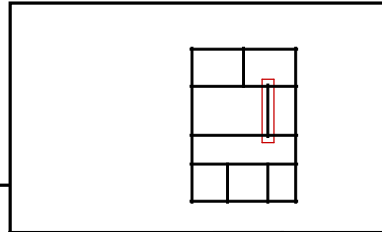

3

4

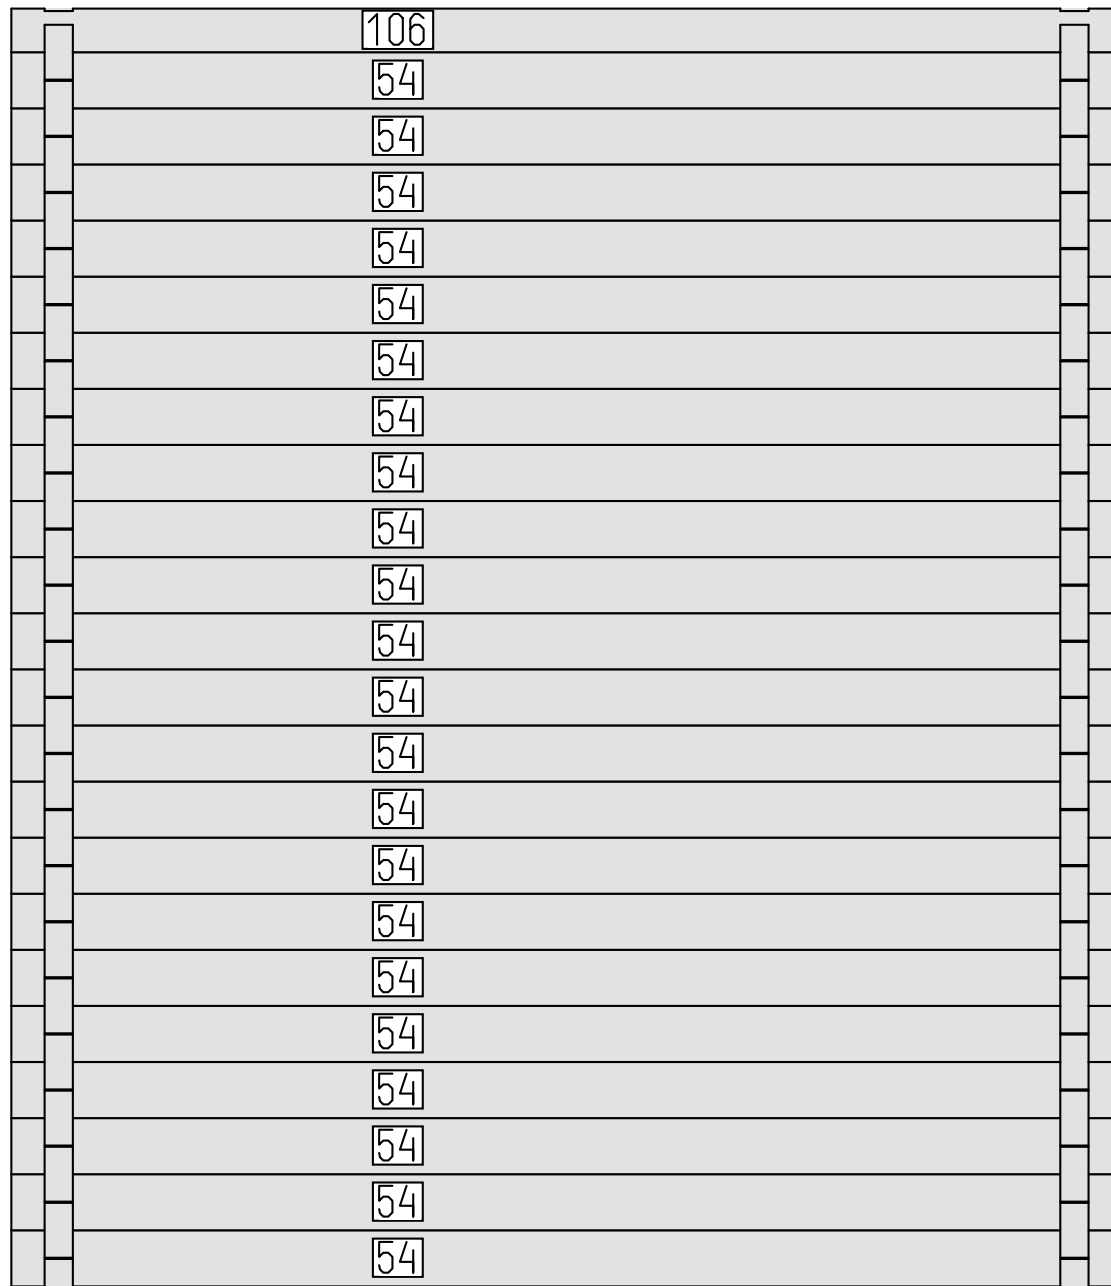


DETAILS

N	QTY
54	22
106	1


LIST OF ELEMENTS

54. Wall 135x68x2672  
 106. Wall 105x68x2672  
 Total 8.22 m<sup>2</sup>

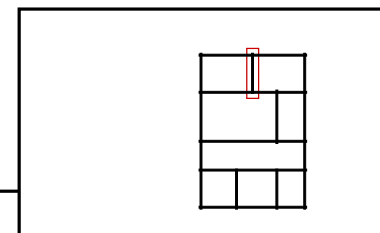

4

5


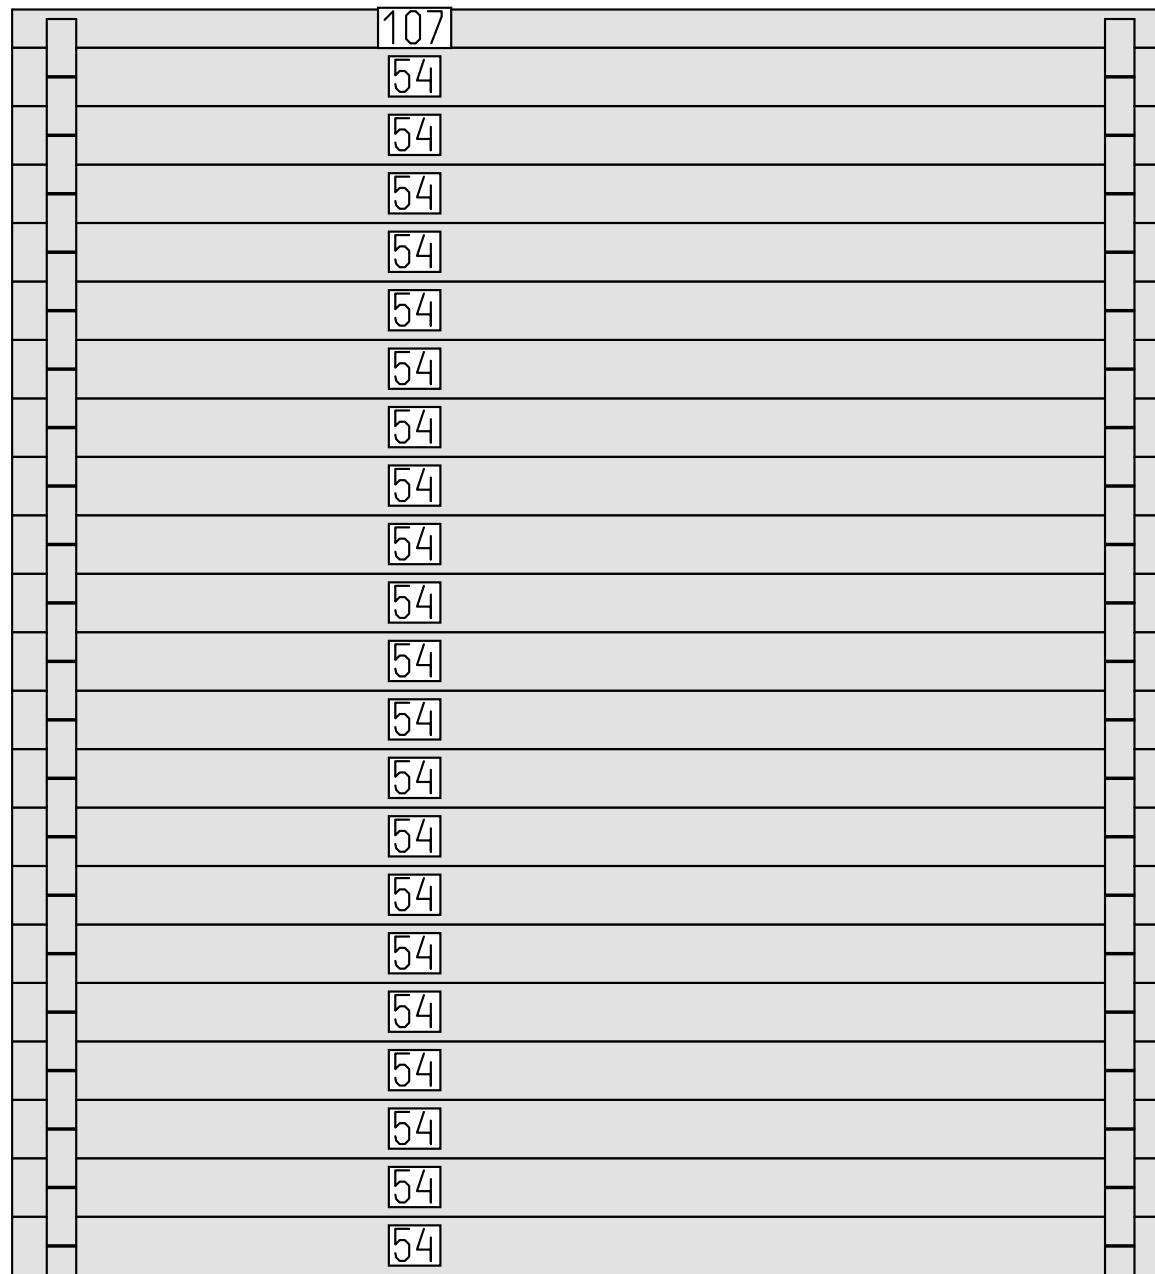



DETAILS

N	QTY
54	21
107	1

LIST OF ELEMENTS

54. Wall 135x68x2672  
 107. Wall 88x68x2672  
 Total 7.81 m<sup>2</sup>

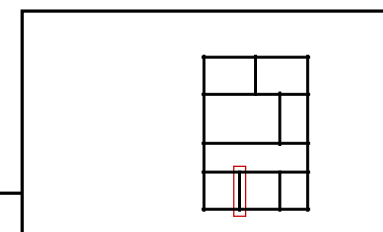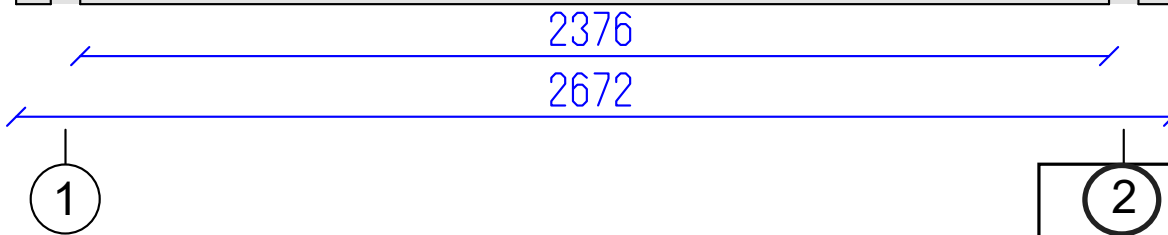

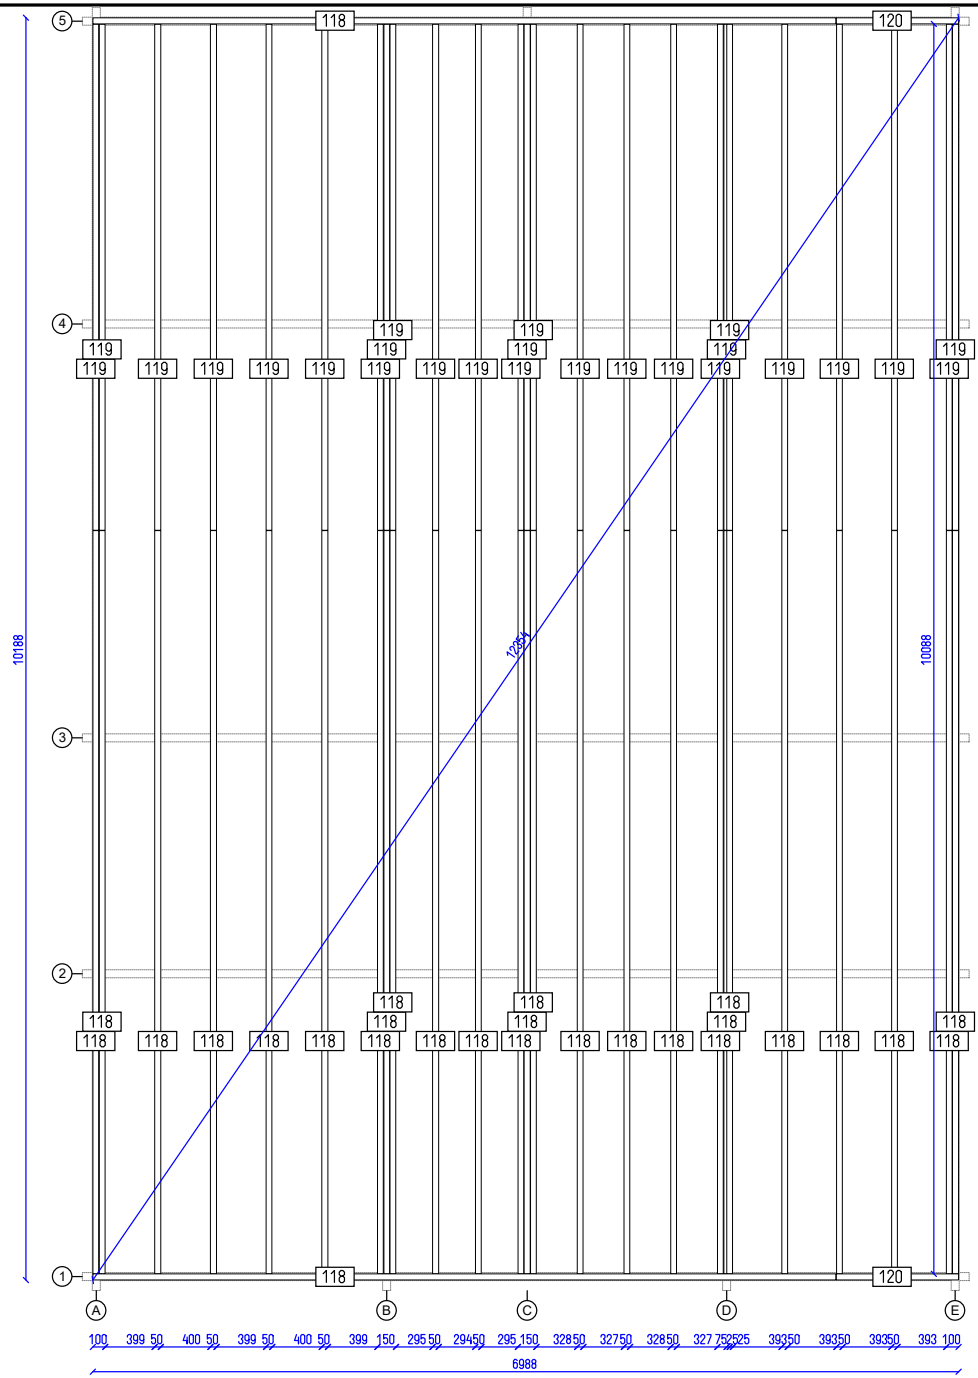

100 399 50 400 50 399 50 400 50 399 150 295 50 294 50 295 150 328 50 327 50 328 50 327 75 325 393 50 393 50 393 50 393 100  
 6988