


DETAILS

N	QTY
1	3
2	1
3	1
4	1
157	2
158	1
161	2
163	1
164	1
165	2

LIST OF ELEMENTS

- 1. Wall 135x68x5860
- 2. Wall 135x68x5860
- 3. Wall 135x68x5860
- 4. Wall 79x68x460
- 157. Post 115x115x4690
- 158. Post 115x115x5500
- 161. Armrest 110x28x2748
- 163. Roof beam 200x70x5636
- 164. Roof beam 200x70x11500
- 165. Roof beam 200x70x5636



Total 11.99 m²

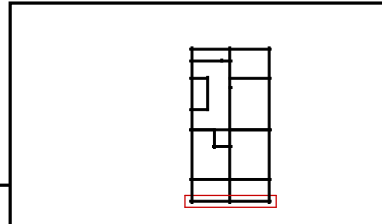


DETAILS

N	QTY
5	4
6	4
7	8
8	5
9	7
10	9
11	9
12	12
13	1
14	1
15	1
16	1
17	1
18	1
19	1
20	2
21	2
22	2
23	9
24	9
25	9
26	5
27	1
28	4
29	1
30	1
31	1
157	1
162	1

Total 40.47 m²
 Incomplete, more details in drawing...

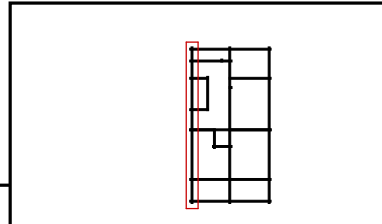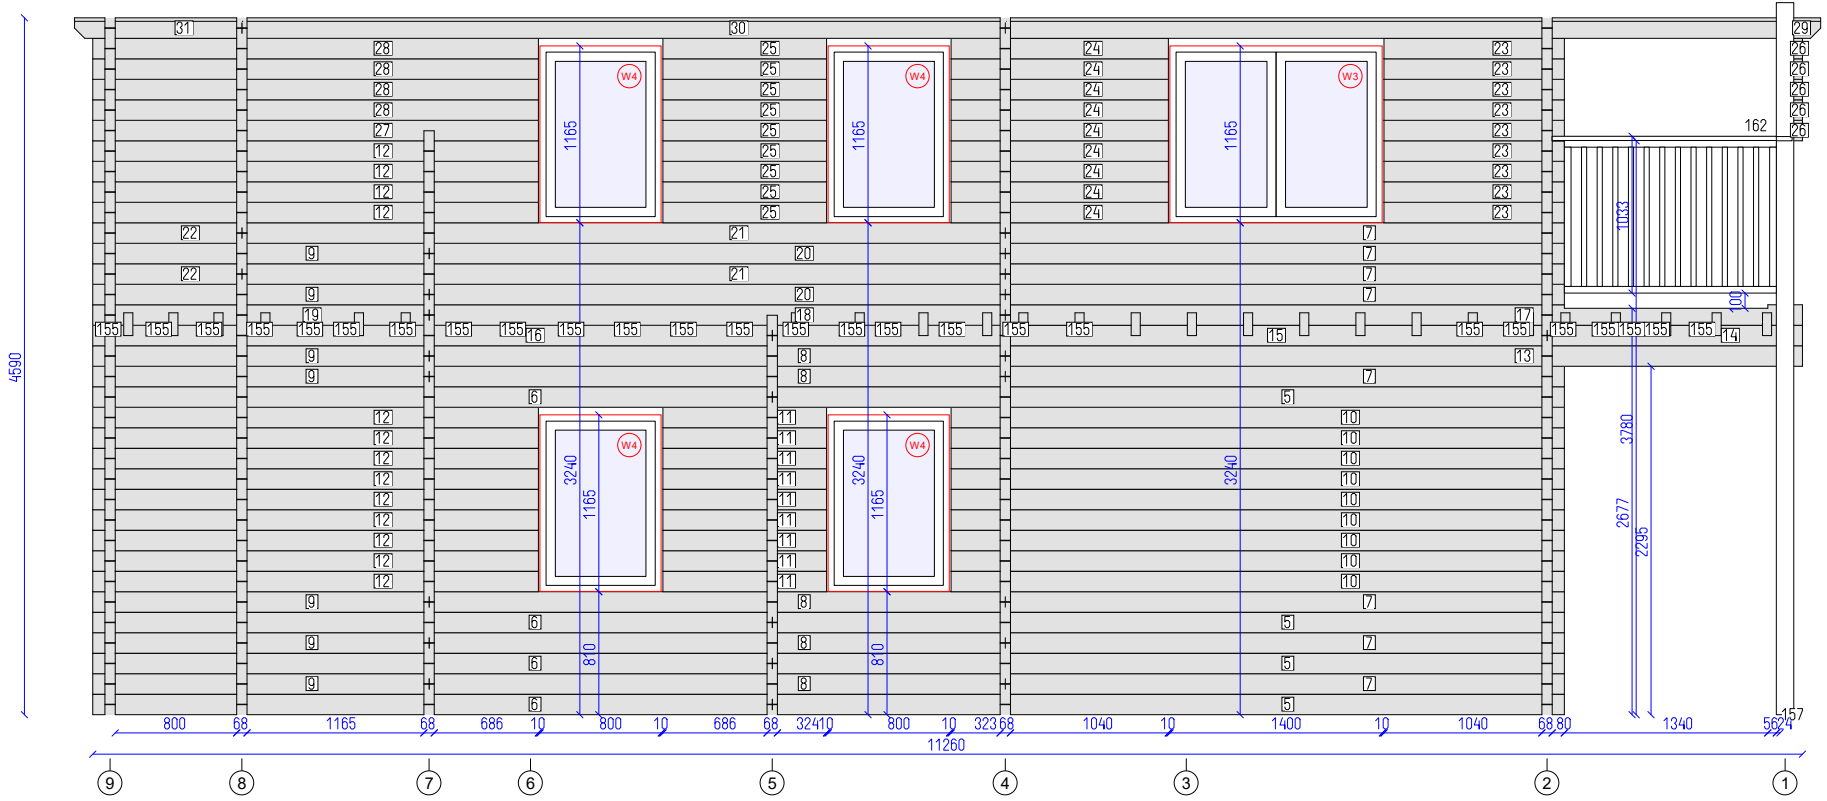


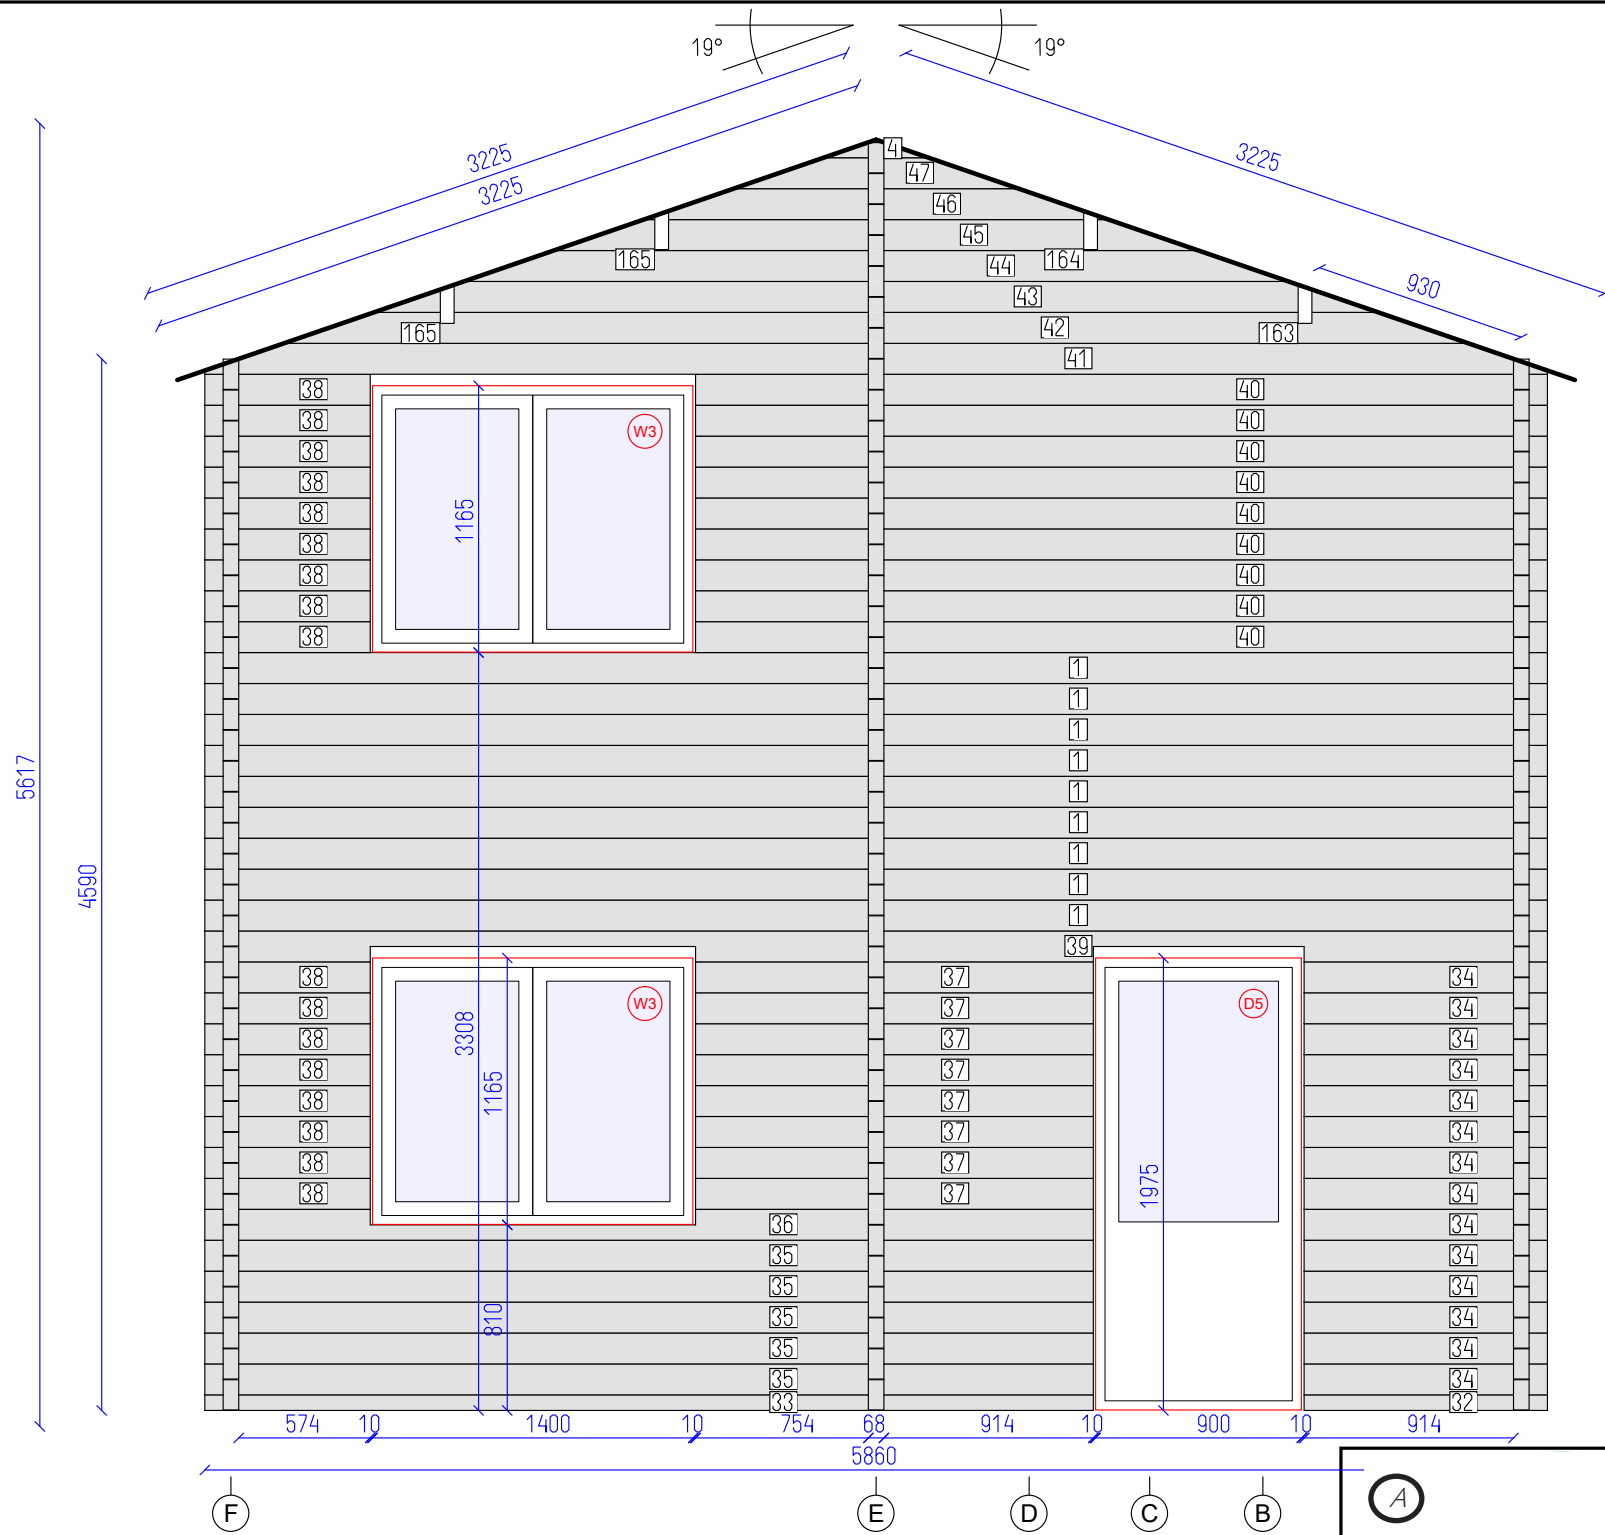

DETAILS

N	QTY
32	1
33	1
34	14
35	5
36	1
37	8
38	17
39	1
40	9
41	1
42	1
43	1
44	1
45	1
46	1
47	1
4	1
163	1
164	1
165	1



Total 30.55 m²
Incomplete, more details in drawing...

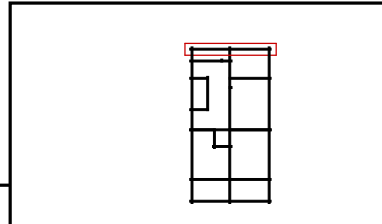


DETAILS

N	QTY
48	8
49	13
50	9
51	18
13	1
20	5
52	1
53	1
54	1
17	1
55	1
56	1
7	4
23	4
57	9
58	5
59	1
60	1
61	1
157	1
159	1

Total 33.18 m²
 Incomplete, more details in drawing...

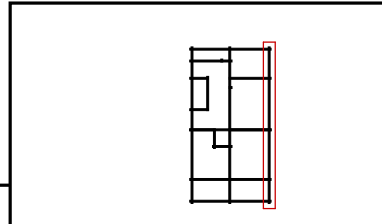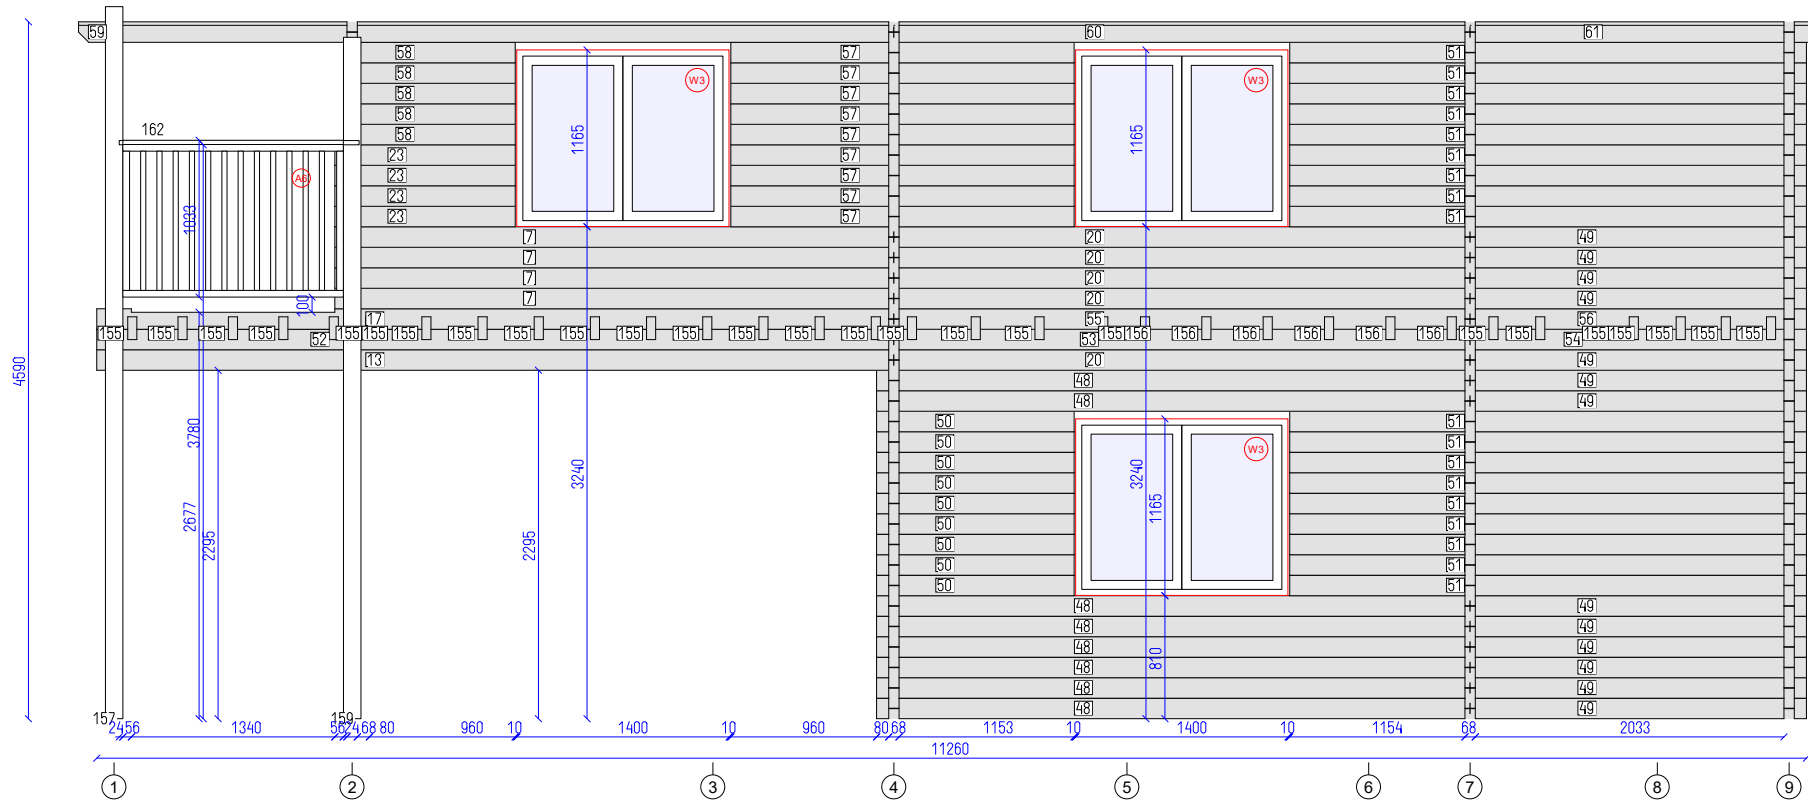

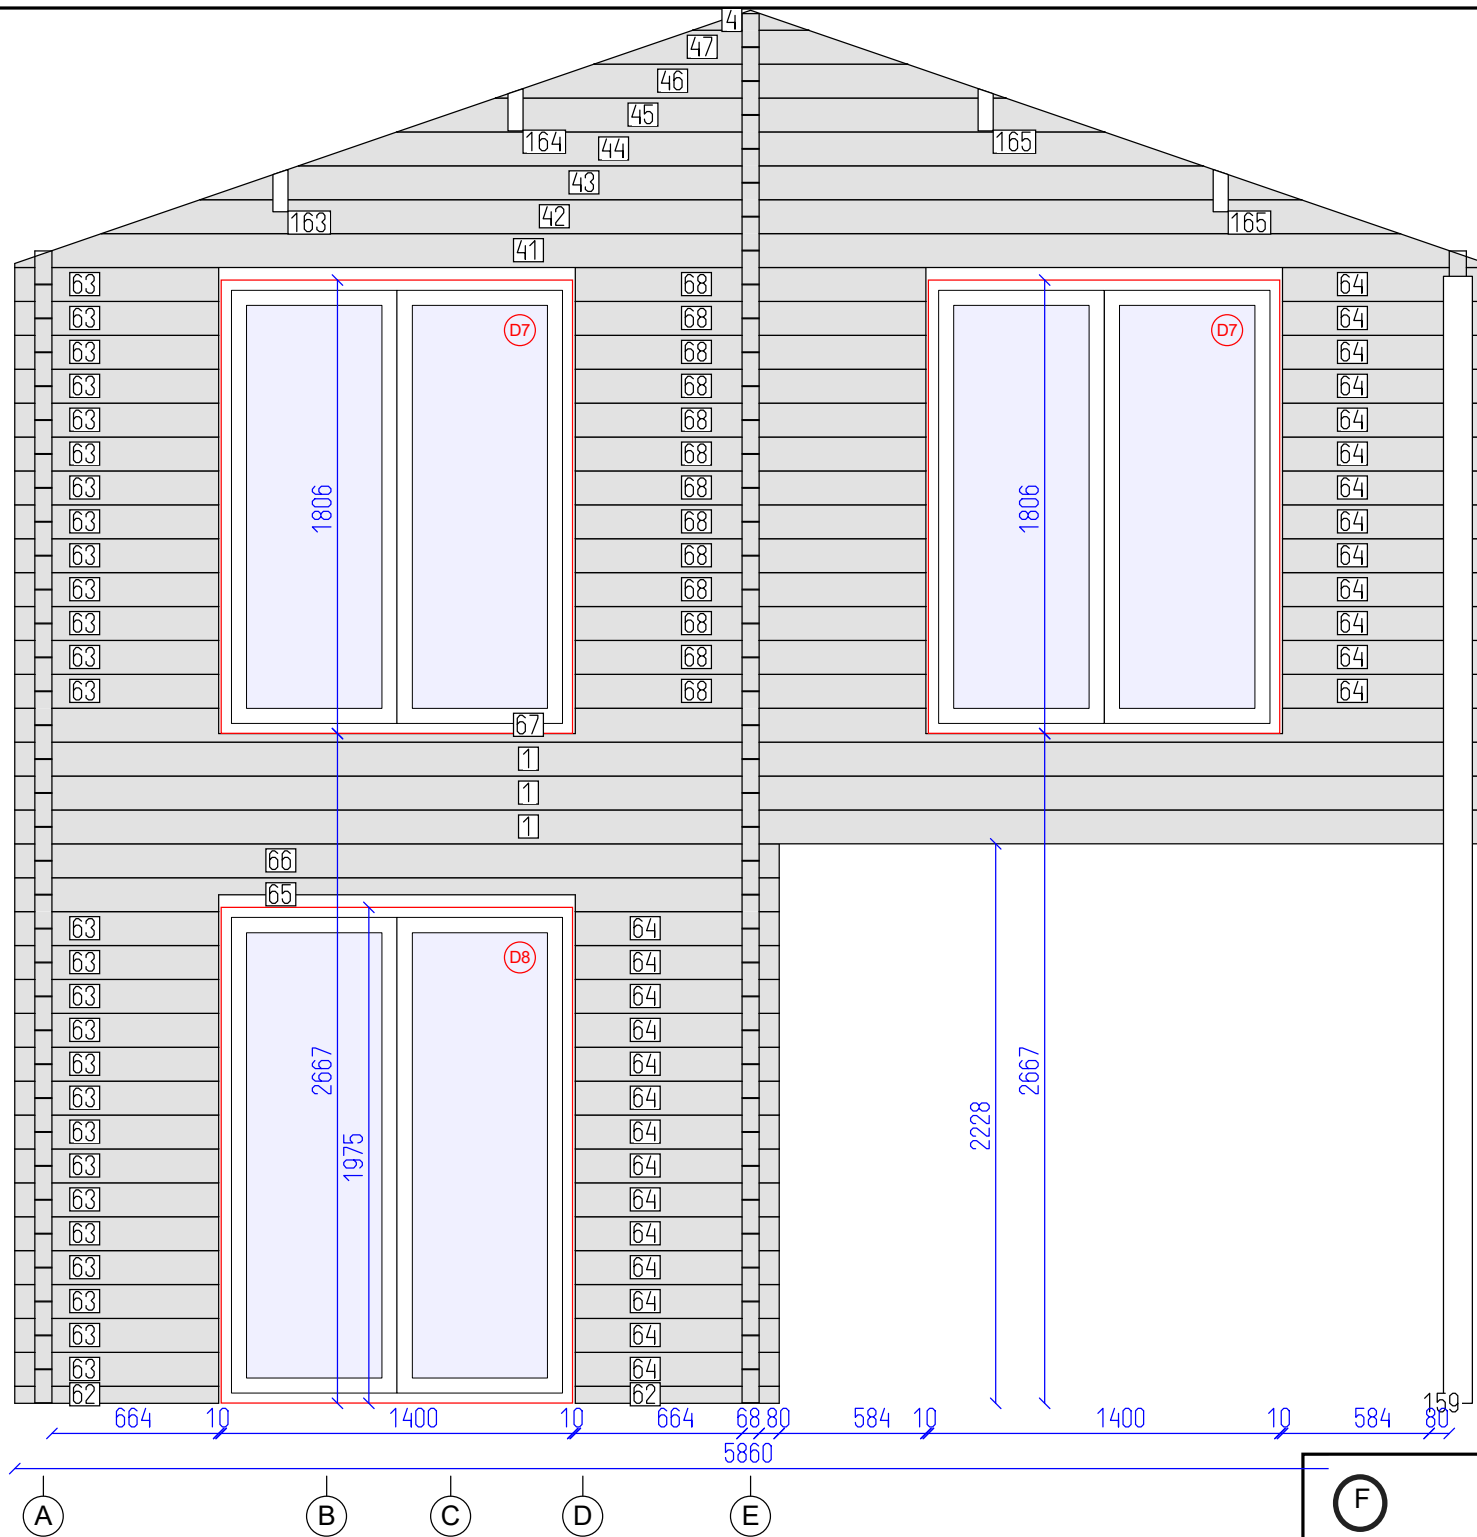


DETAILS

N	QTY
62	2
63	27
64	27
65	1
66	1
1	3
67	1
68	13
41	1
42	1
43	1
44	1
45	1
46	1
47	1
4	1
159	1
163	1
164	1
165	2

LIST OF ELEMENTS



- 62. Wall 68x68x812
 - 63. Wall 135x68x812
 - 64. Wall 135x68x812
 - 65. Wall 135x68x3044
 - 66. Wall 135x68x3044
 - 1. Wall 135x68x5860
 - 67. Wall 135x68x5860
 - 68. Wall 135x68x1396
 - 41. Wall 135x68x5860
 - 42. Wall 135x68x5170
 - 43. Wall 135x68x4384
 - 44. Wall 135x68x3600
 - 45. Wall 135x68x2816
 - 46. Wall 135x68x2030
 - 47. Wall 135x68x1246
 - 4. Wall 79x68x460
 - 159. Post 115x115x4488
 - 163. Roof beam 200x70x5636
 - 164. Roof beam 200x70x11500
 - 165. Roof beam 200x70x5636
- Total 22.09 m²

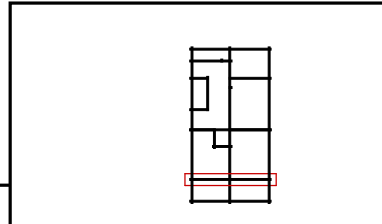


DETAILS

N	QTY
69	15
70	15
71	15
72	29
73	2
74	2
75	1
76	1
52	1
77	1
78	1
79	1
80	1
81	1
82	14
83	14
84	14
85	3
86	1
87	1
20	4
9	5
89	2
88	1
90	1
91	1
92	1
93	1
94	1
95	1
158	1

Total 38.90 m²
Incomplete, more details in drawing..

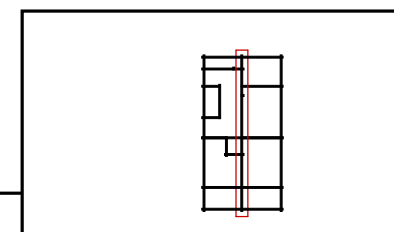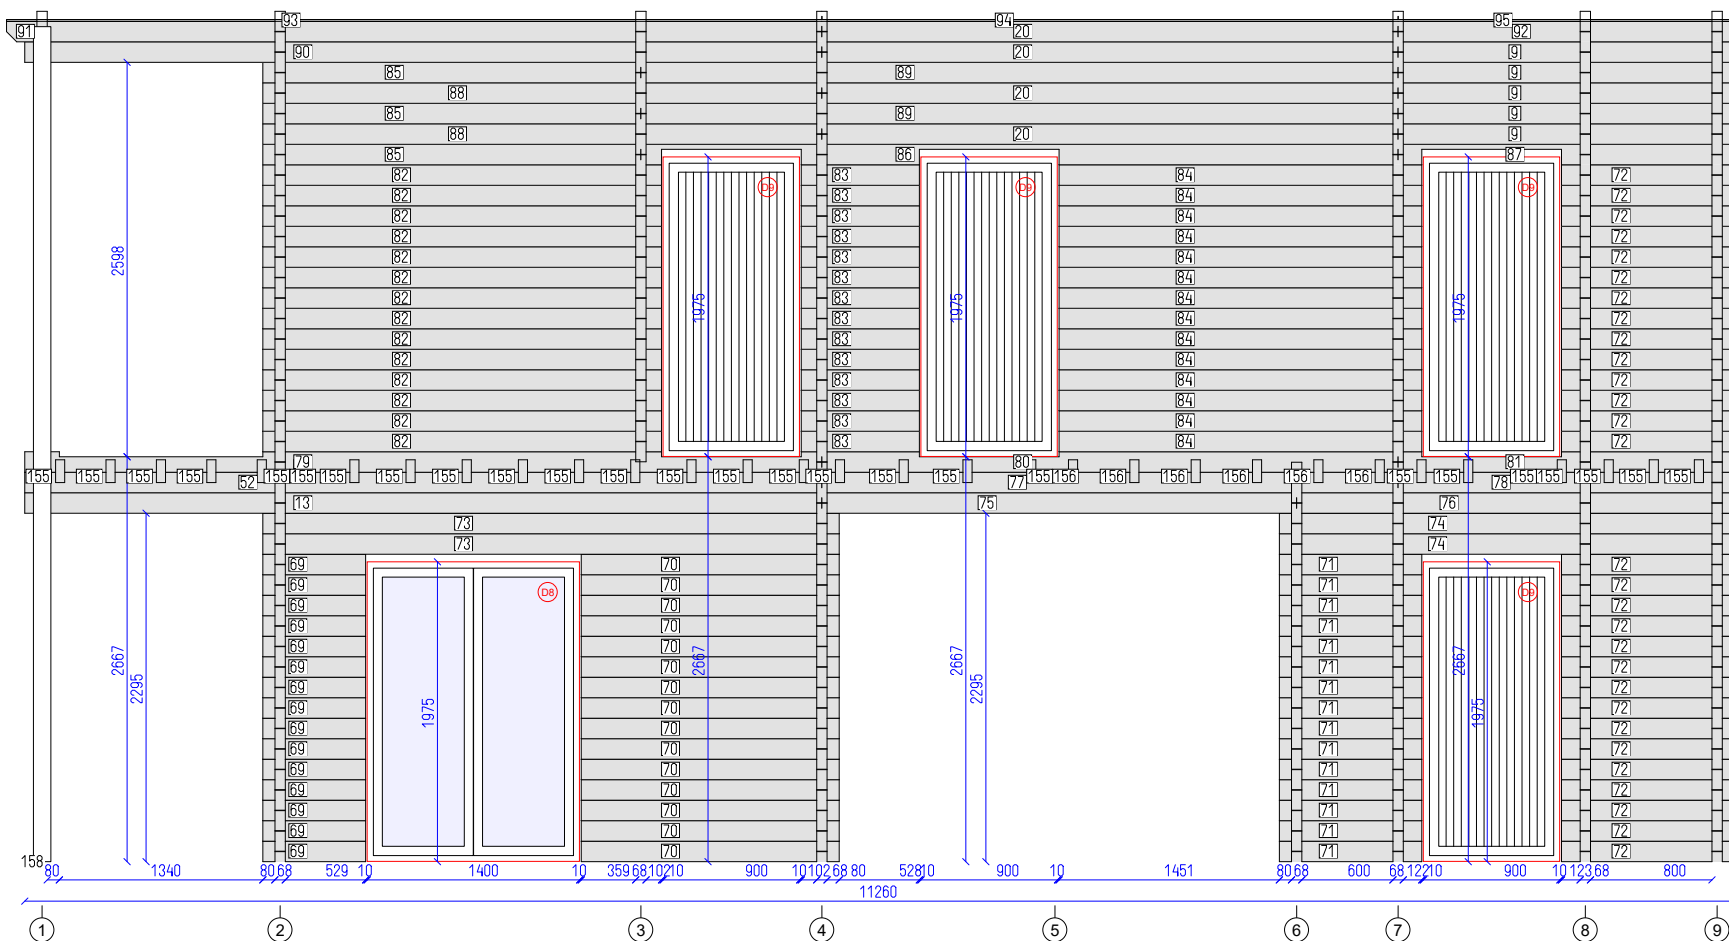

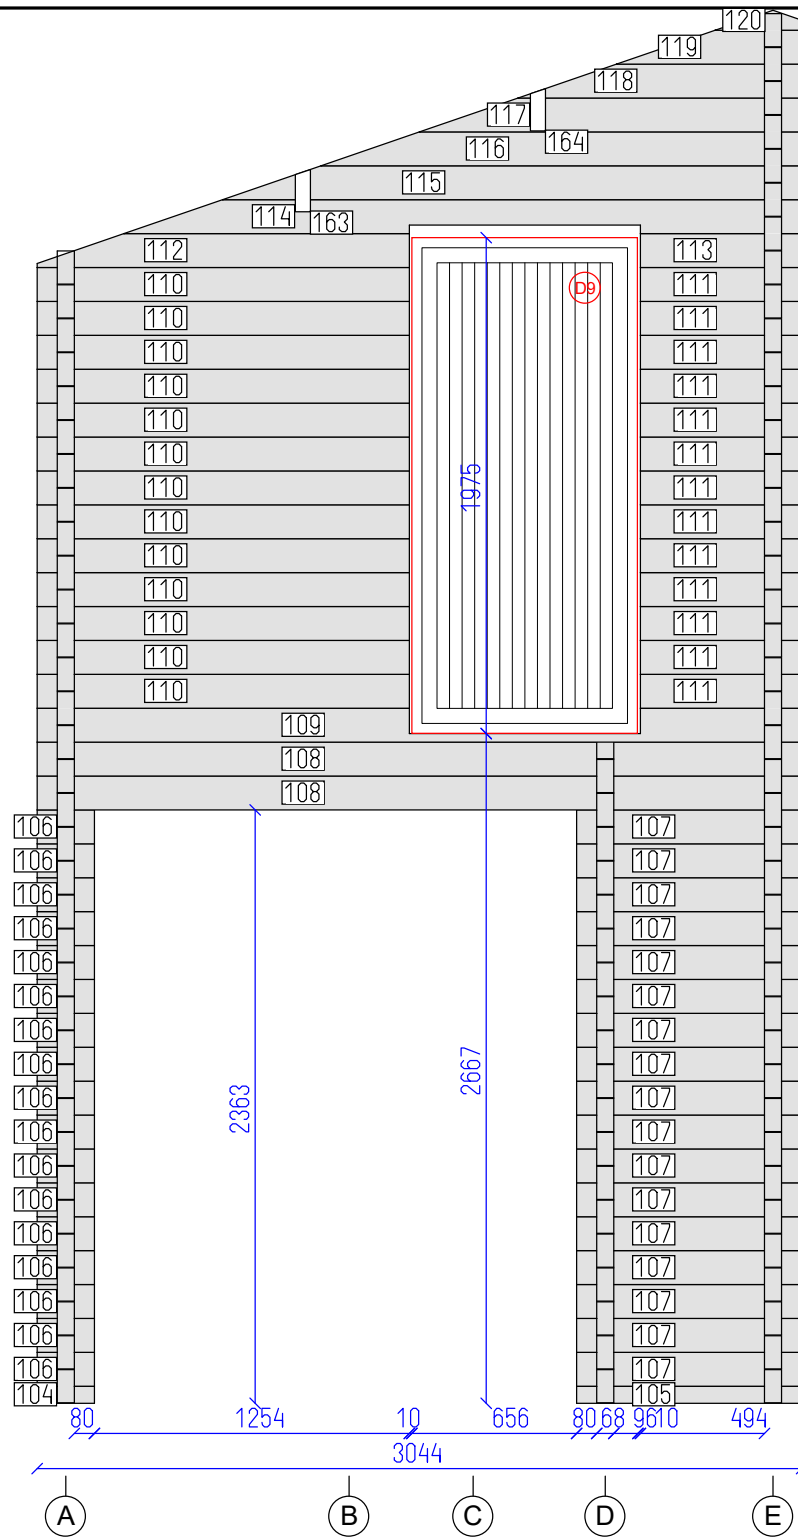



DETAILS

N	QTY
104	1
105	1
106	17
107	17
108	2
109	1
110	13
111	13
112	1
113	1
114	1
115	1
116	1
117	1
118	1
119	1
120	1
163	1
164	1

LIST OF ELEMENTS

- 104. Wall 68x68x228
- 105. Wall 68x68x896
- 106. Wall 135x68x228
- 107. Wall 135x68x896
- 108. Wall 135x68x3044
- 109. Wall 135x68x3044
- 110. Wall 135x68x1482
- 111. Wall 135x68x642
- 112. Wall 135x68x1482
- 113. Wall 135x68x642
- 114. Wall 135x68x2699
- 115. Wall 135x68x2306
- 116. Wall 135x68x1914
- 117. Wall 135x68x1522
- 118. Wall 135x68x1129
- 119. Wall 135x68x737
- 120. Wall 79x68x344
- 163. Roof beam 200x70x5636
- 164. Roof beam 200x70x11500
- Total 12.75 m²

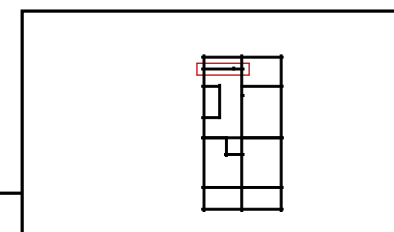

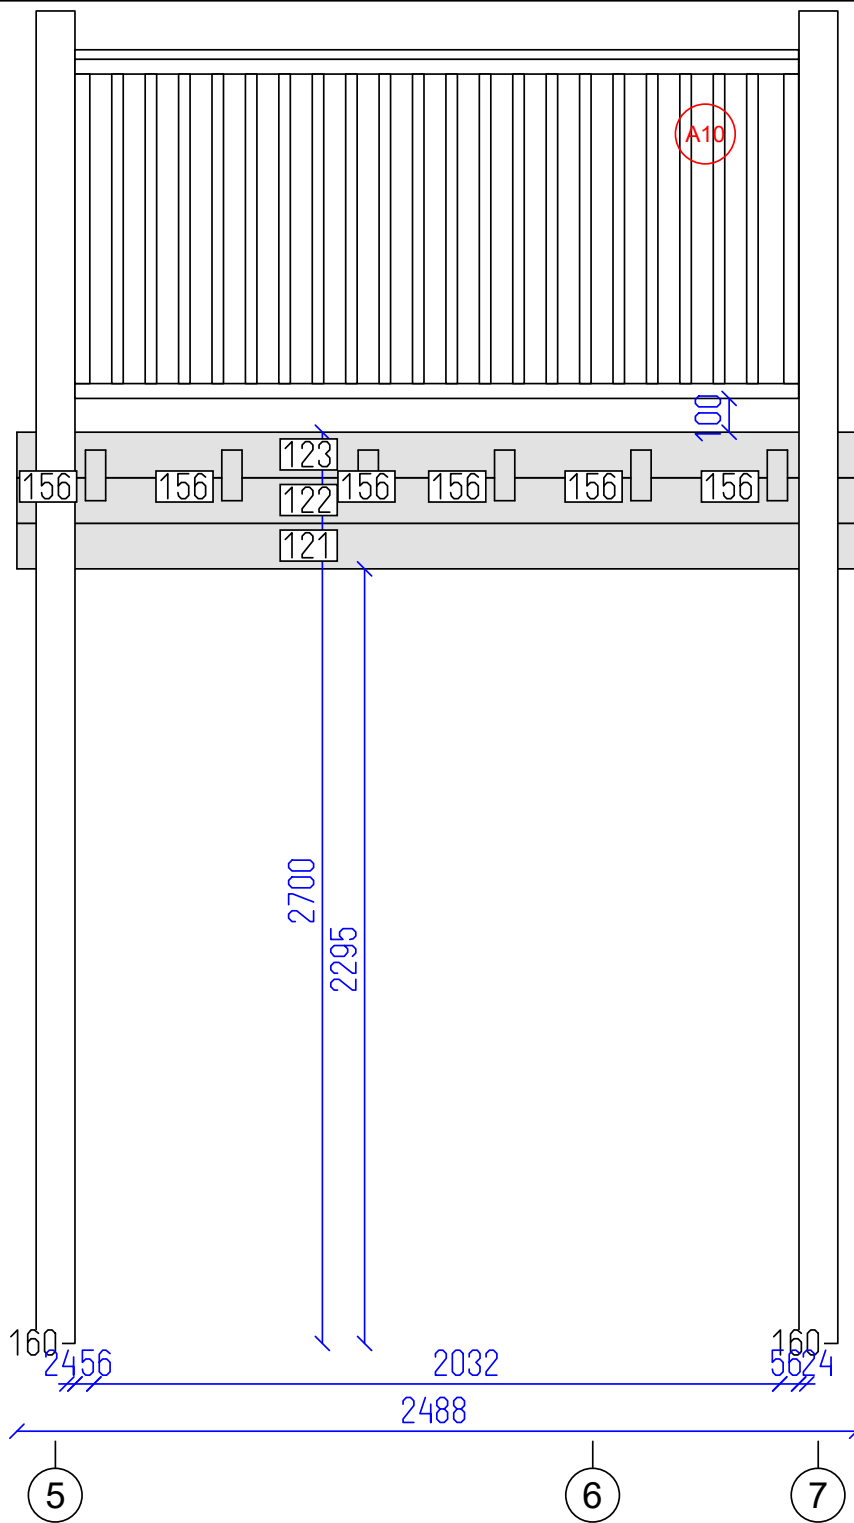



DETAILS

N	QTY
121	1
122	1
123	1
160	2

LIST OF ELEMENTS

- 121. Wall 135x68x2488
- 122. Wall 135x68x2488
- 123. Wall 135x68x2488
- 160. Post 115x115x3948
- Total 1.92 m²

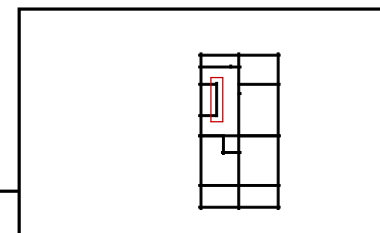

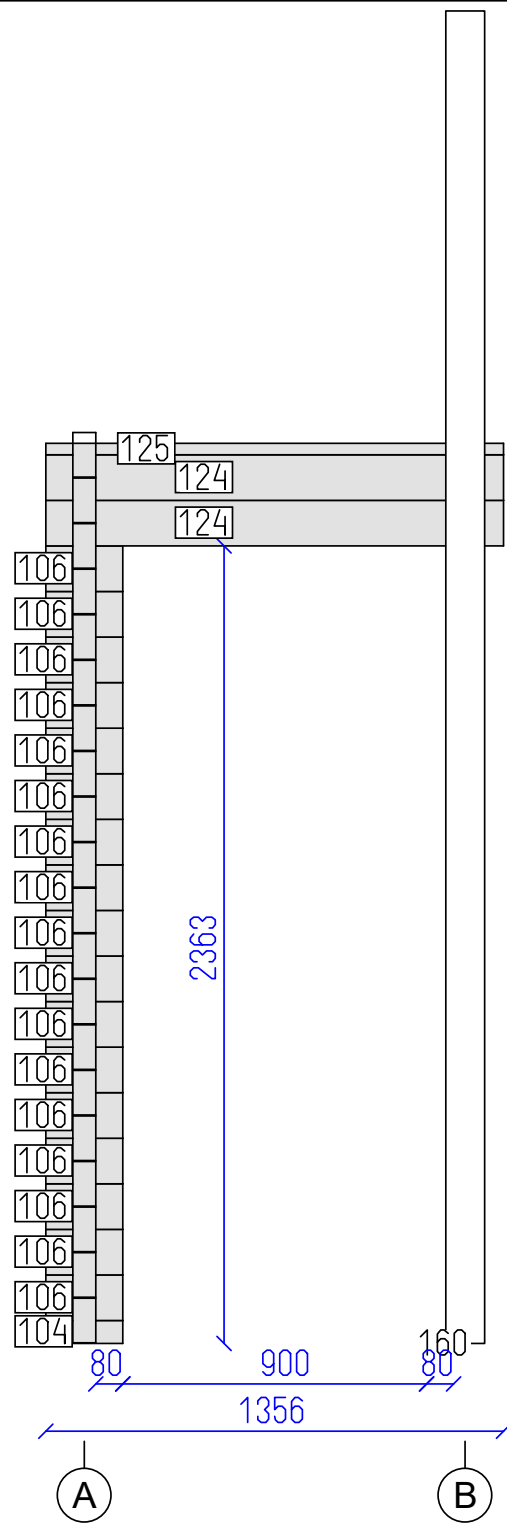



DETAILS

N	QTY
104	1
106	17
124	2
125	1
160	1
163	1

LIST OF ELEMENTS

- 104. Wall 68x68x228
 - 106. Wall 135x68x228
 - 124. Wall 135x68x1356
 - 125. Wall 34x68x1356
 - 160. Post 115x115x3948
 - 163. Roof beam 200x70x5636
- Total 2.53 m²

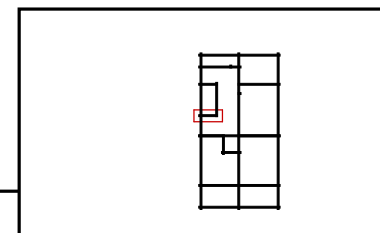

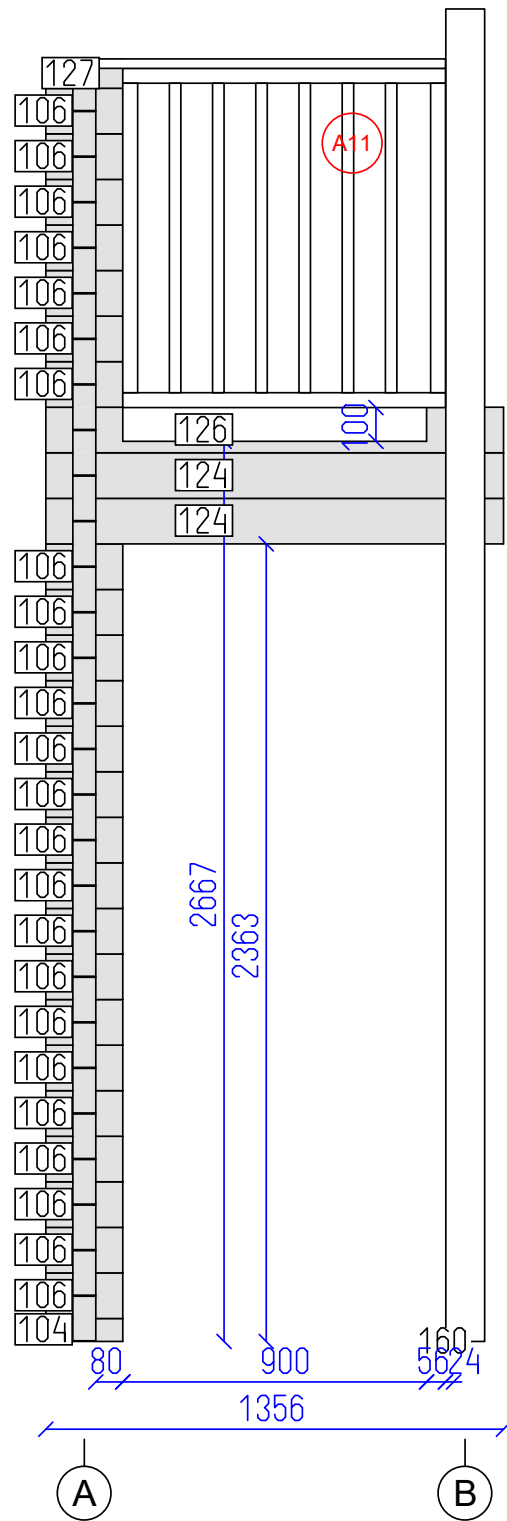



DETAILS

N	QTY
104	1
106	24
124	2
126	1
127	1
160	1
163	1

LIST OF ELEMENTS

- 104. Wall 68x68x228
 - 106. Wall 135x68x228
 - 124. Wall 135x68x1356
 - 126. Wall 135x68x1356
 - 127. Wall 87x68x228
 - 160. Post 115x115x3948
 - 163. Roof beam 200x70x5636
- Total 2.90 m²

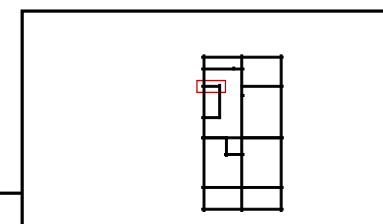

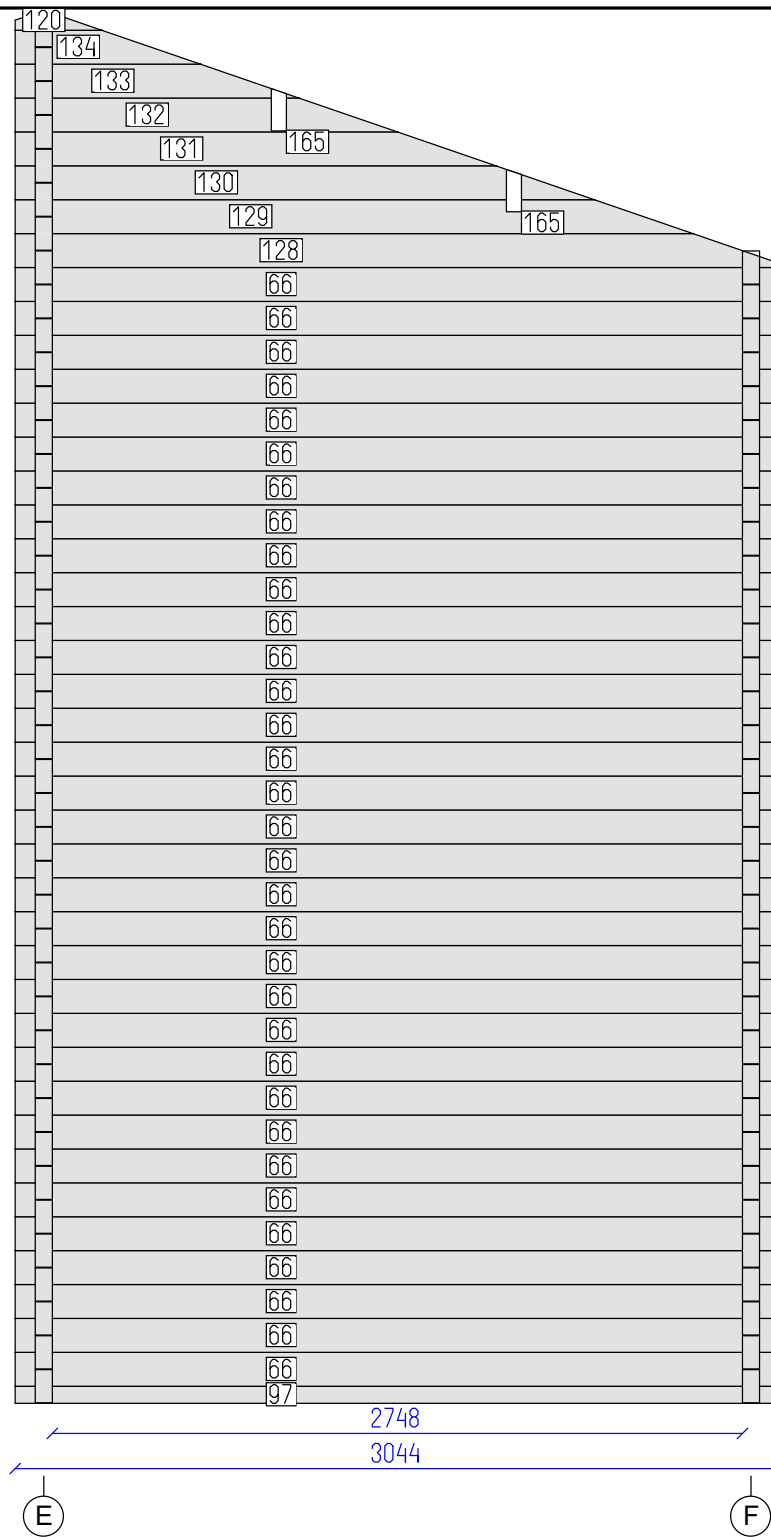




DETAILS

N	QTY
97	1
66	33
128	1
129	1
130	1
131	1
132	1
133	1
134	1
120	1
165	2

LIST OF ELEMENTS

- 97. Wall 68x68x3044
 - 66. Wall 135x68x3044
 - 128. Wall 135x68x3044
 - 129. Wall 135x68x2699
 - 130. Wall 135x68x2306
 - 131. Wall 135x68x1914
 - 132. Wall 135x68x1522
 - 133. Wall 135x68x1129
 - 134. Wall 135x68x737
 - 120. Wall 79x68x344
 - 165. Roof beam 200x70x5636
- Total 17.85 m²

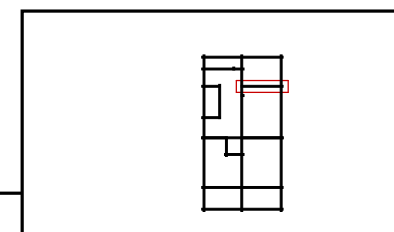

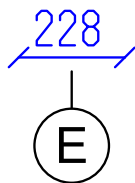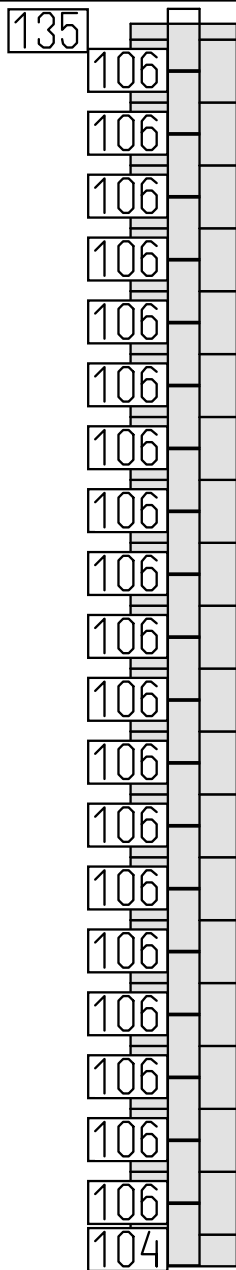




DETAILS

N	QTY
104	1
106	19
135	1

LIST OF ELEMENTS

104. Wall 68x68x228
 106. Wall 135x68x228
 135. Wall 34x68x228
 Total 0.61 m²

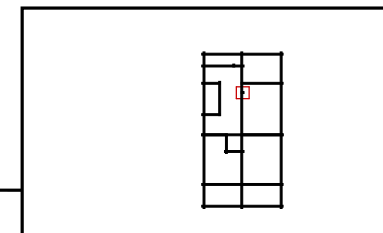

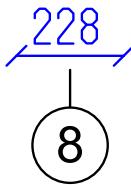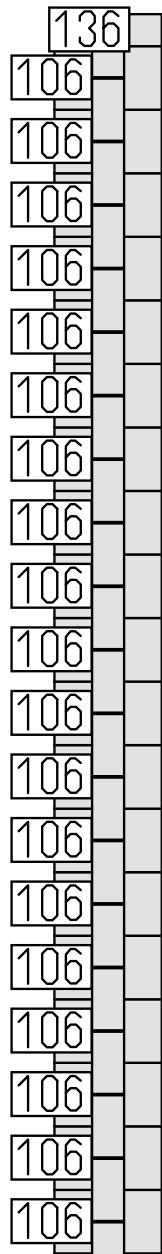



DETAILS

N	QTY
106	19
136	1

LIST OF ELEMENTS

106. Wall 135x68x228
 136. Wall 68x68x228
 Total 0.60 m²

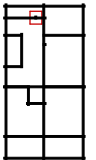

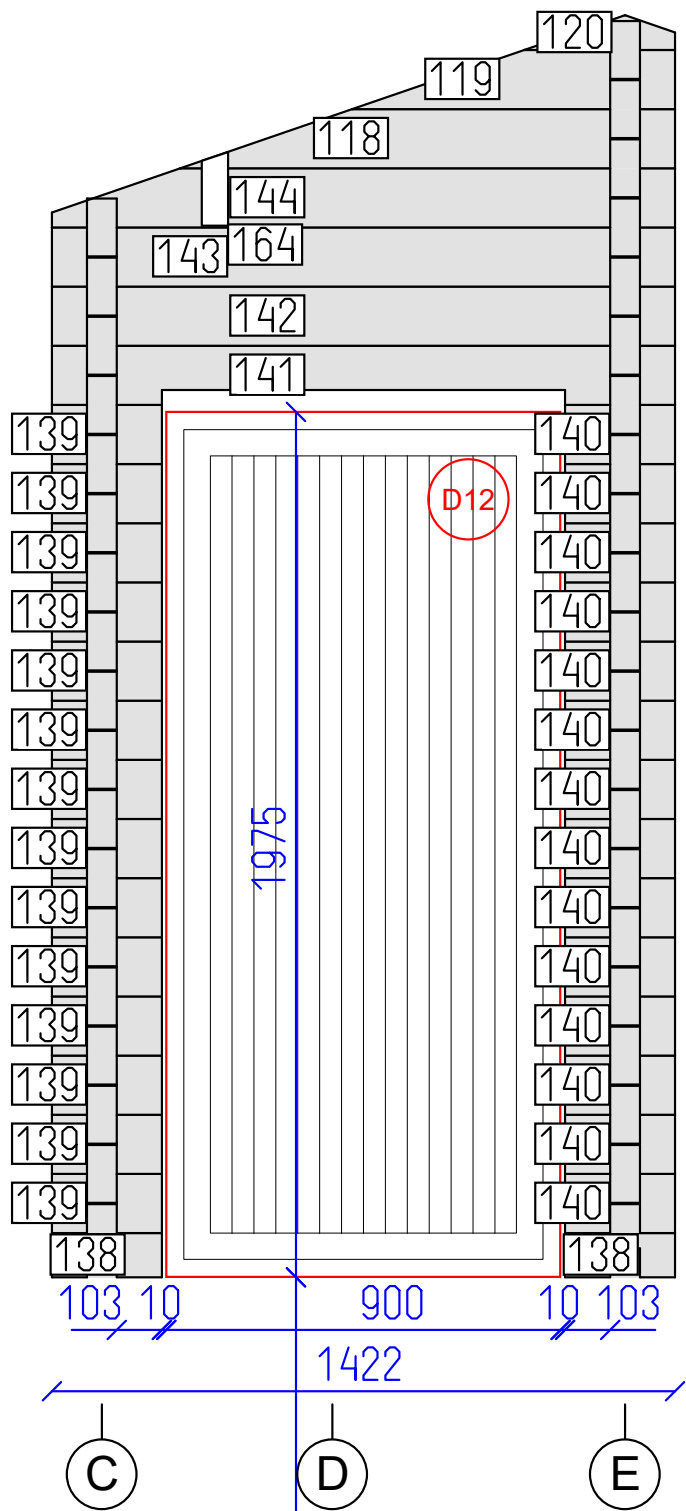


DETAILS


N	QTY
138	2
139	14
140	14
141	1
142	1
143	1
144	1
118	1
119	1
120	1
164	1

LIST OF ELEMENTS

- 138. Wall 101x68x251
- 139. Wall 135x68x251
- 140. Wall 135x68x251
- 141. Wall 135x68x1422
- 142. Wall 135x68x1422
- 143. Wall 135x68x1422
- 144. Wall 135x68x1422
- 118. Wall 135x68x1129
- 119. Wall 135x68x737
- 120. Wall 79x68x344
- 164. Roof beam 200x70x11500

Total 4.35 m²

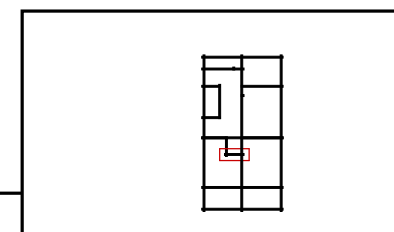

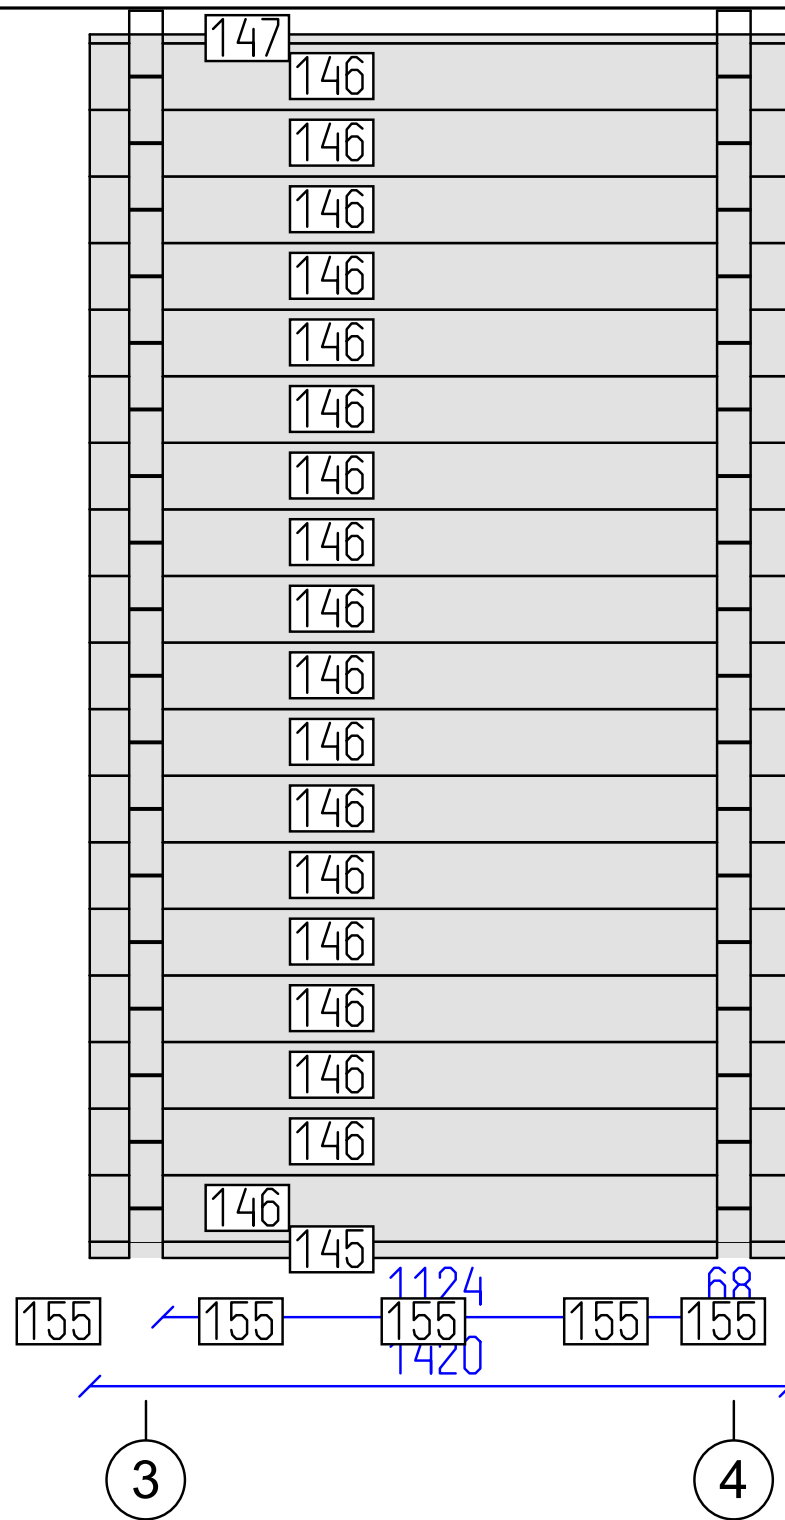




DETAILS

N	QTY
145	1
146	18
147	1

LIST OF ELEMENTS

145. Wall 33x68x1420
 146. Wall 135x68x1420
 147. Wall 18x68x1420
 Total 3.52 m²

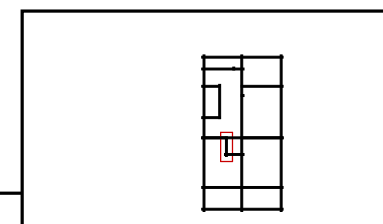

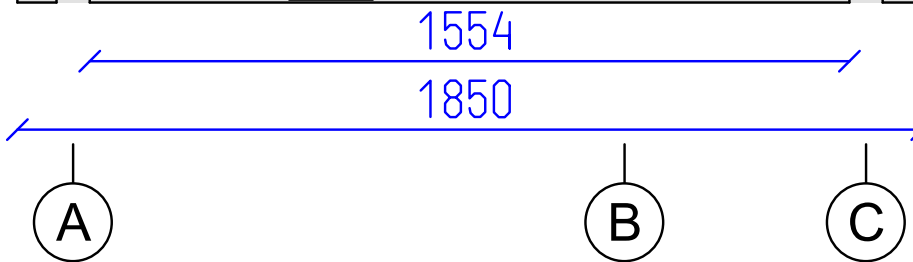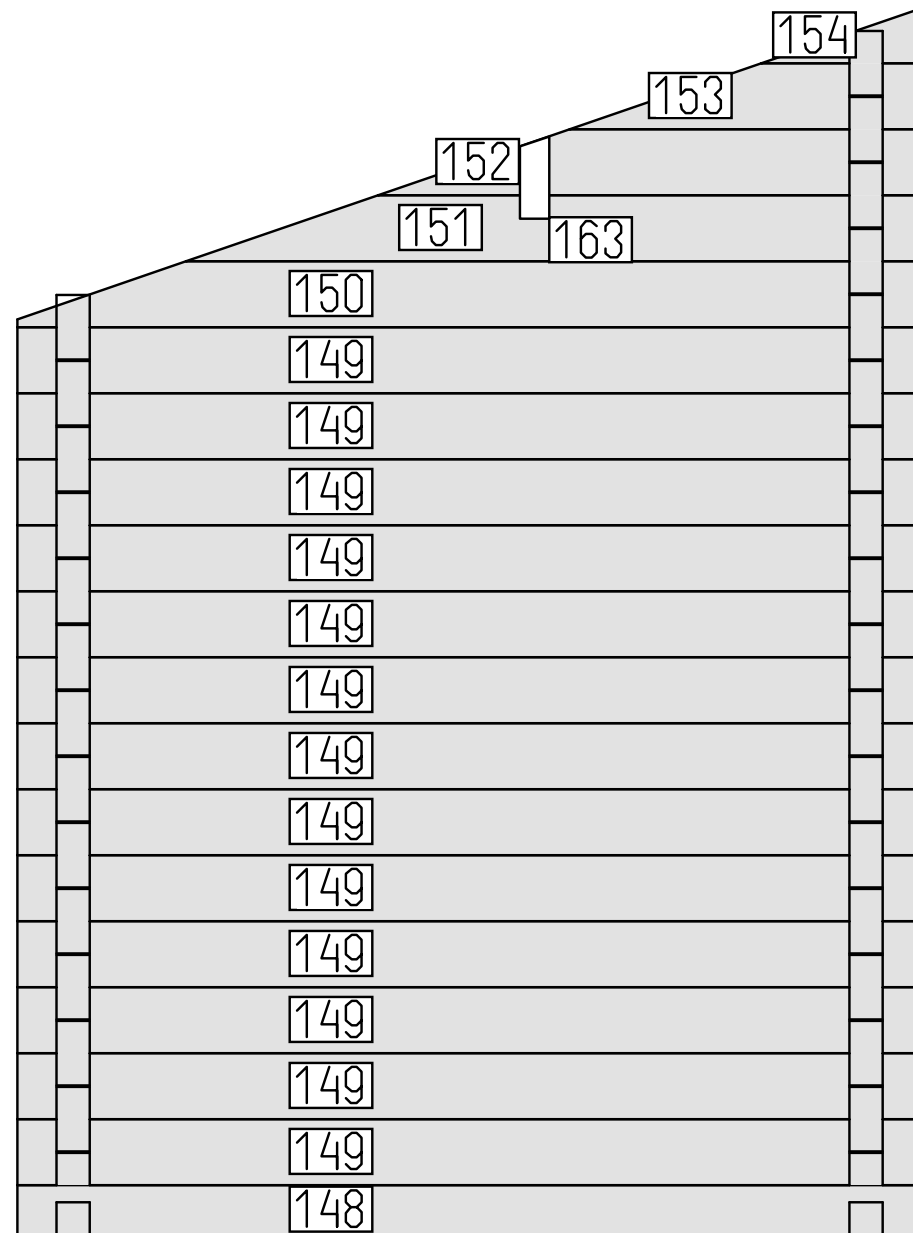

DETAILS

N	QTY
148	1
149	13
150	1
151	1
152	1
153	1
154	1
163	1

LIST OF ELEMENTS

- 148. Wall 101x68x1850
- 149. Wall 135x68x1850
- 150. Wall 135x68x1850
- 151. Wall 135x68x1505
- 152. Wall 135x68x1112
- 153. Wall 135x68x720
- 154. Wall 113x68x328
- 163. Roof beam 200x70x5636
- Total 5.30 m²

